



PLAN VIEW
NOT TO SCALE

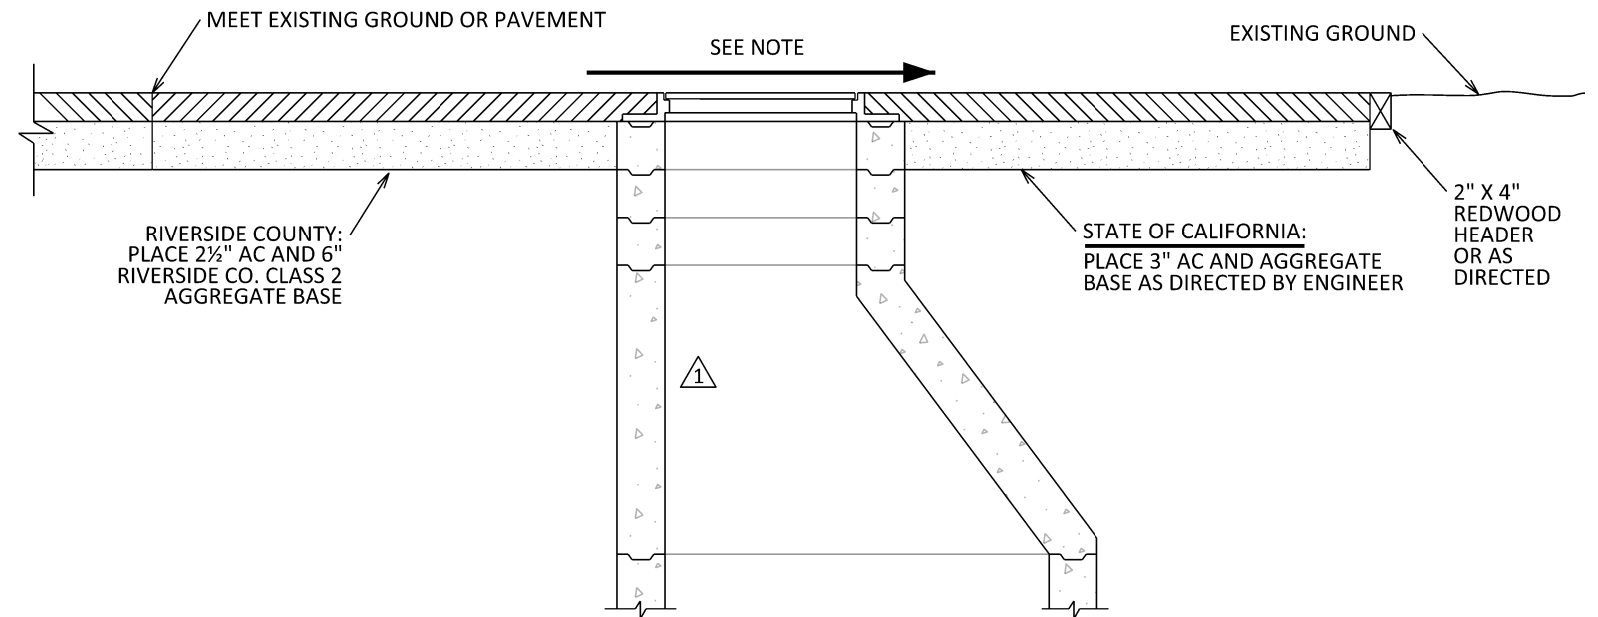

PROFILE VIEW
NOT TO SCALE

NOTE:

SLOPE WILL COMFORM WITH RIVERSIDE COUNTY ROAD OR STATE HIGHWAY IMPROVEMENT STANDARDS AND SPECIFICATIONS, AS APPLICABLE, OR MEET EXISTING CONDITIONS AS DIRECTED BY ENGINEER

REVISIONS				APPROVALS			EASTERN MUNICIPAL WATER DISTRICT STANDARD DRAWING		
NO.	DATE	INITIAL	DESCRIPTION	APP'D	DATE	DESIGN	INITIAL	DATE	
						CONSTRUCTION			
						INSPECTION	<i>BAM</i>	4/23/19	
						OPERATIONS	<i>MMMM</i>	6/4/19	
1	11/23/22	GS	REMOVED MANHOLE STEPS	<i>AGA</i>	11/23/22	SUBMITTED	<i>AGA</i>	4/23/19	
REFERENCES: SUPERSEDES SA-47				SCALE: NONE				PAVING AROUND MANHOLES	
FILE I.D.: J:\Master CAD Files - Restricted\SB-181				DRAWN BY: GS					RECOMMENDED <i>Corey Wallace</i> <u>6/5/19</u> <small>DIRECTOR OF ENGINEERING DATE</small>
								SB-181	1