


# **APPENDIX J**

## **Dewatering Exhibits**

[PAGE LEFT INTENTIONALLY BLANK]

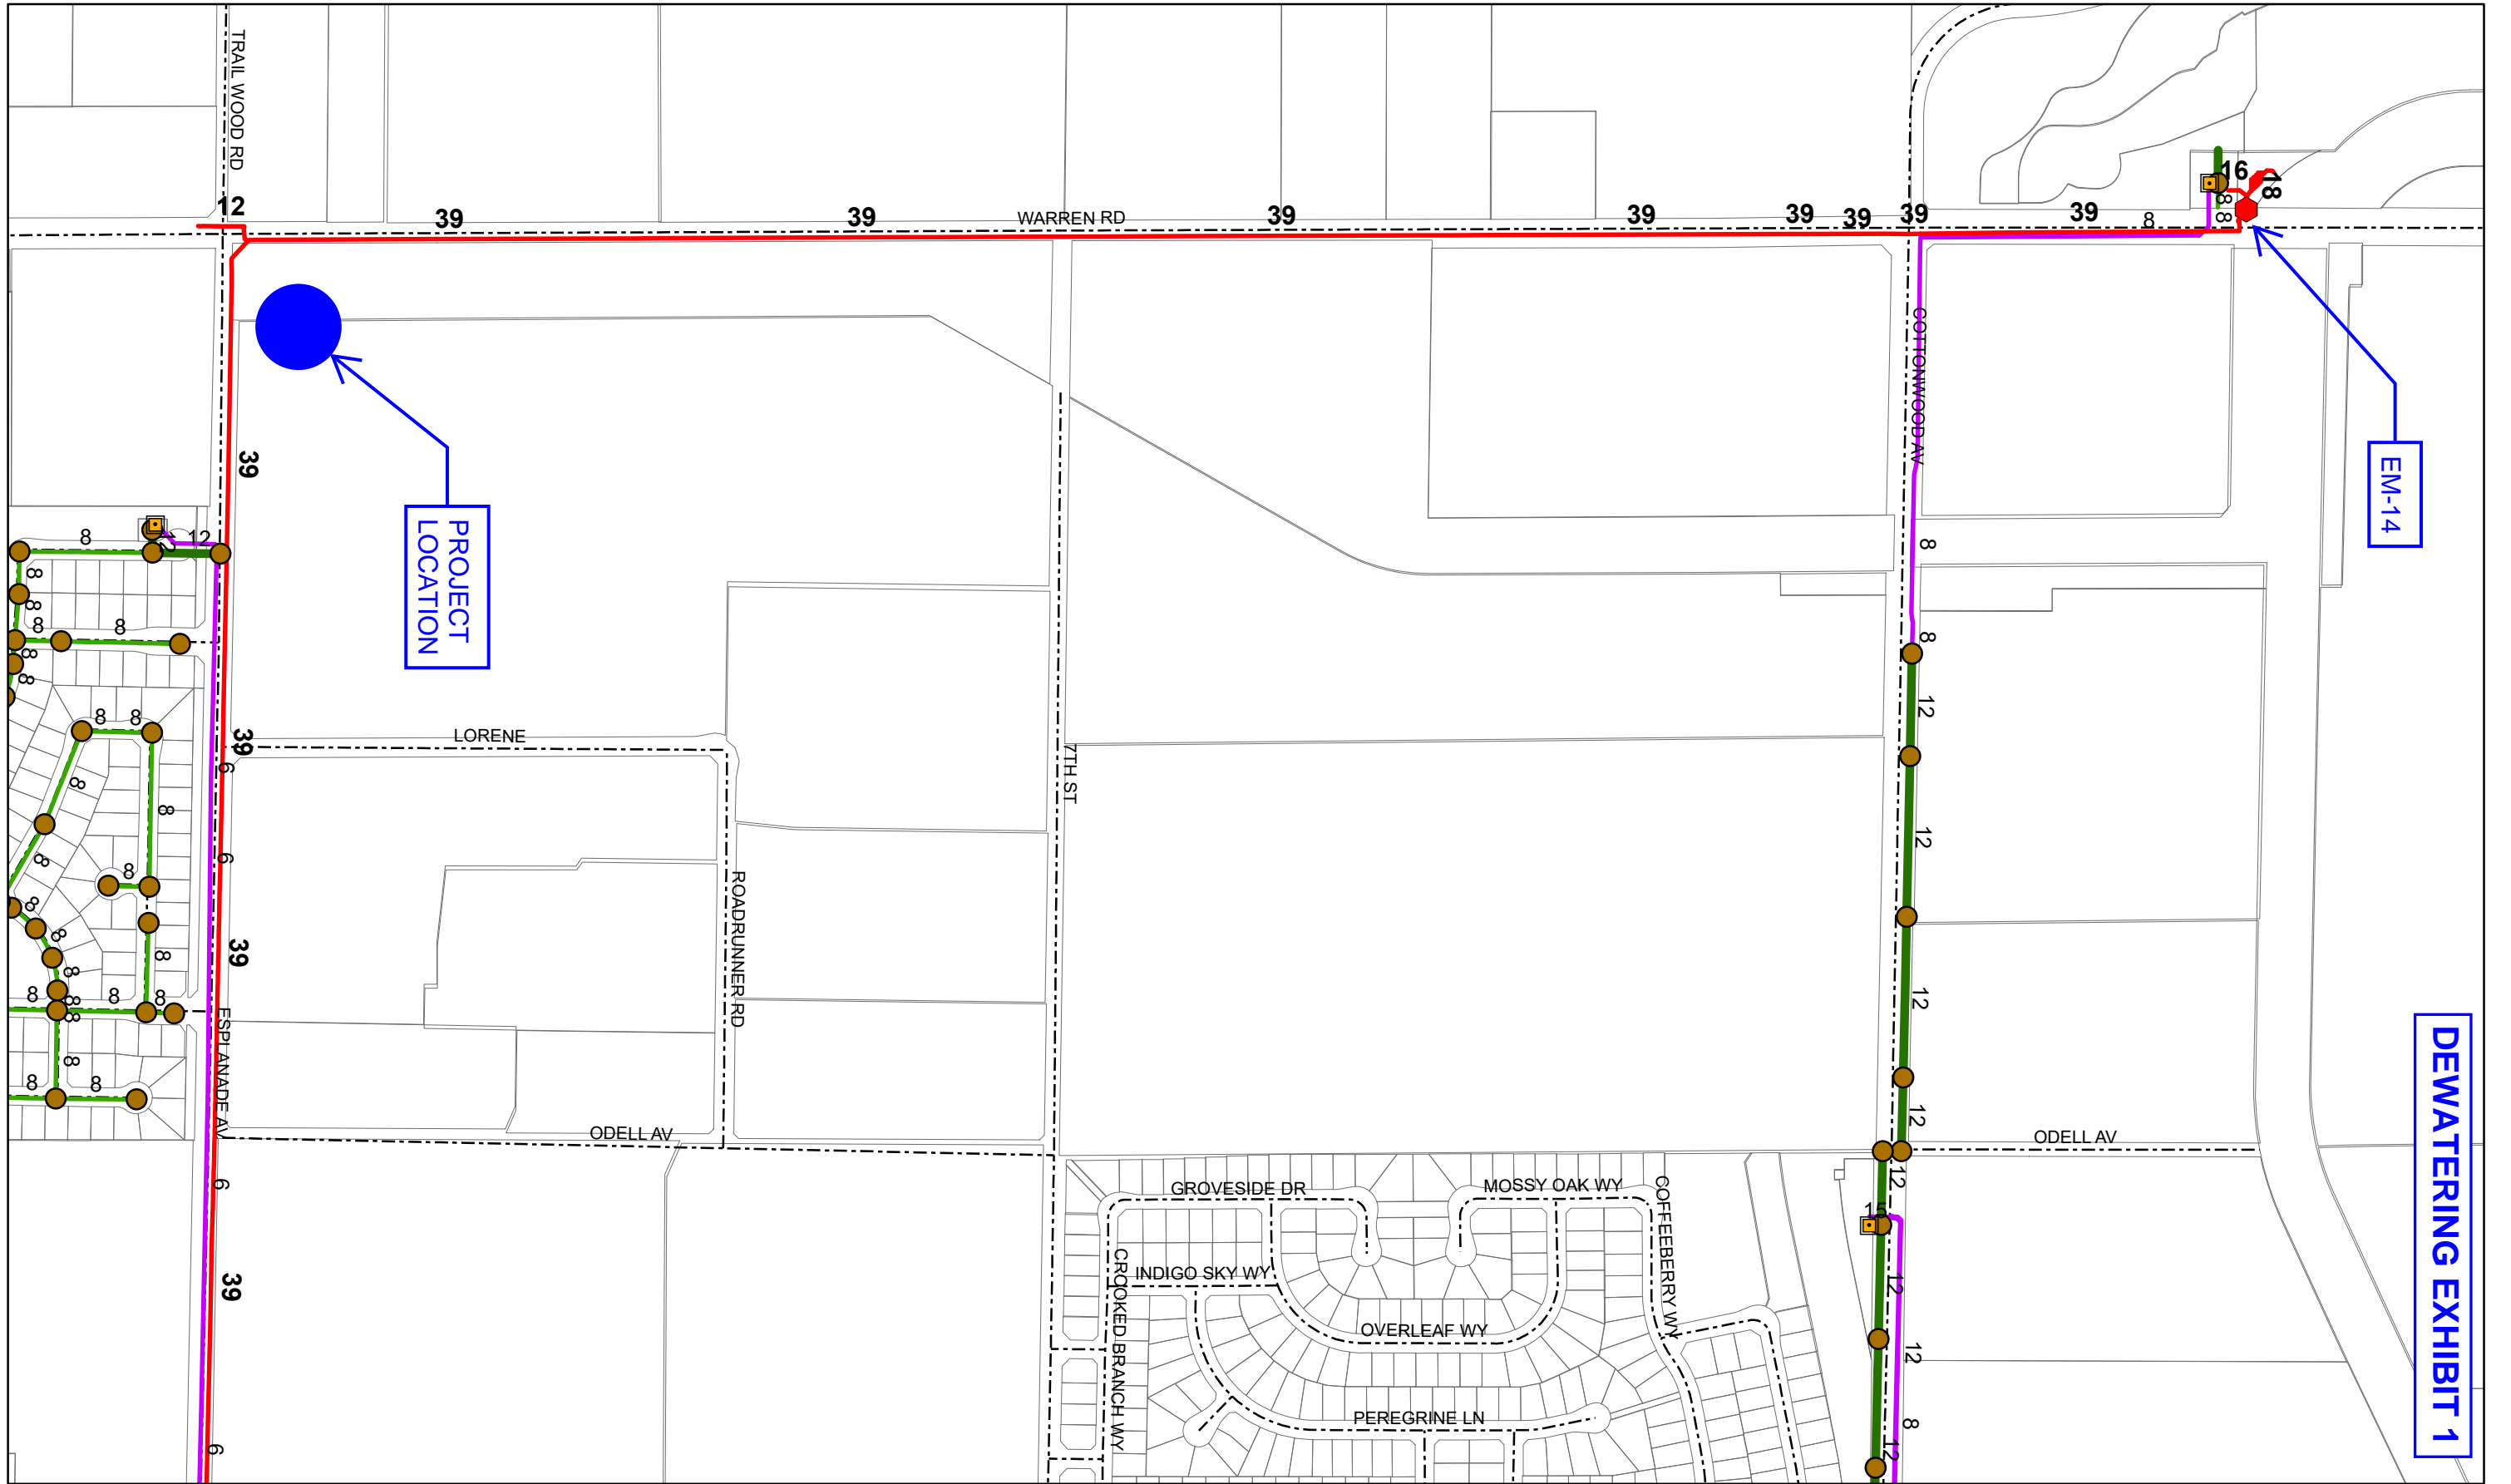

PAGE LEFT INTENTIONALLY BLANK

**DEWATERING EXHIBIT 2**

ODELL AV

LORENE

ESPLANADE AV

RAVENSTONE DR

SAGESTONE DR

RAVENSTONE CT


ALABASTER AV

TURNSTONE CT


CINNABAR

MAXIMUM ALLOWABLE  
DISCHARGE TO SEWER = 200 GPM

NOTE: SIMULTANEOUS DISCHARGES ARE  
NOT ALLOWED. SEE SPECIFICATIONS.

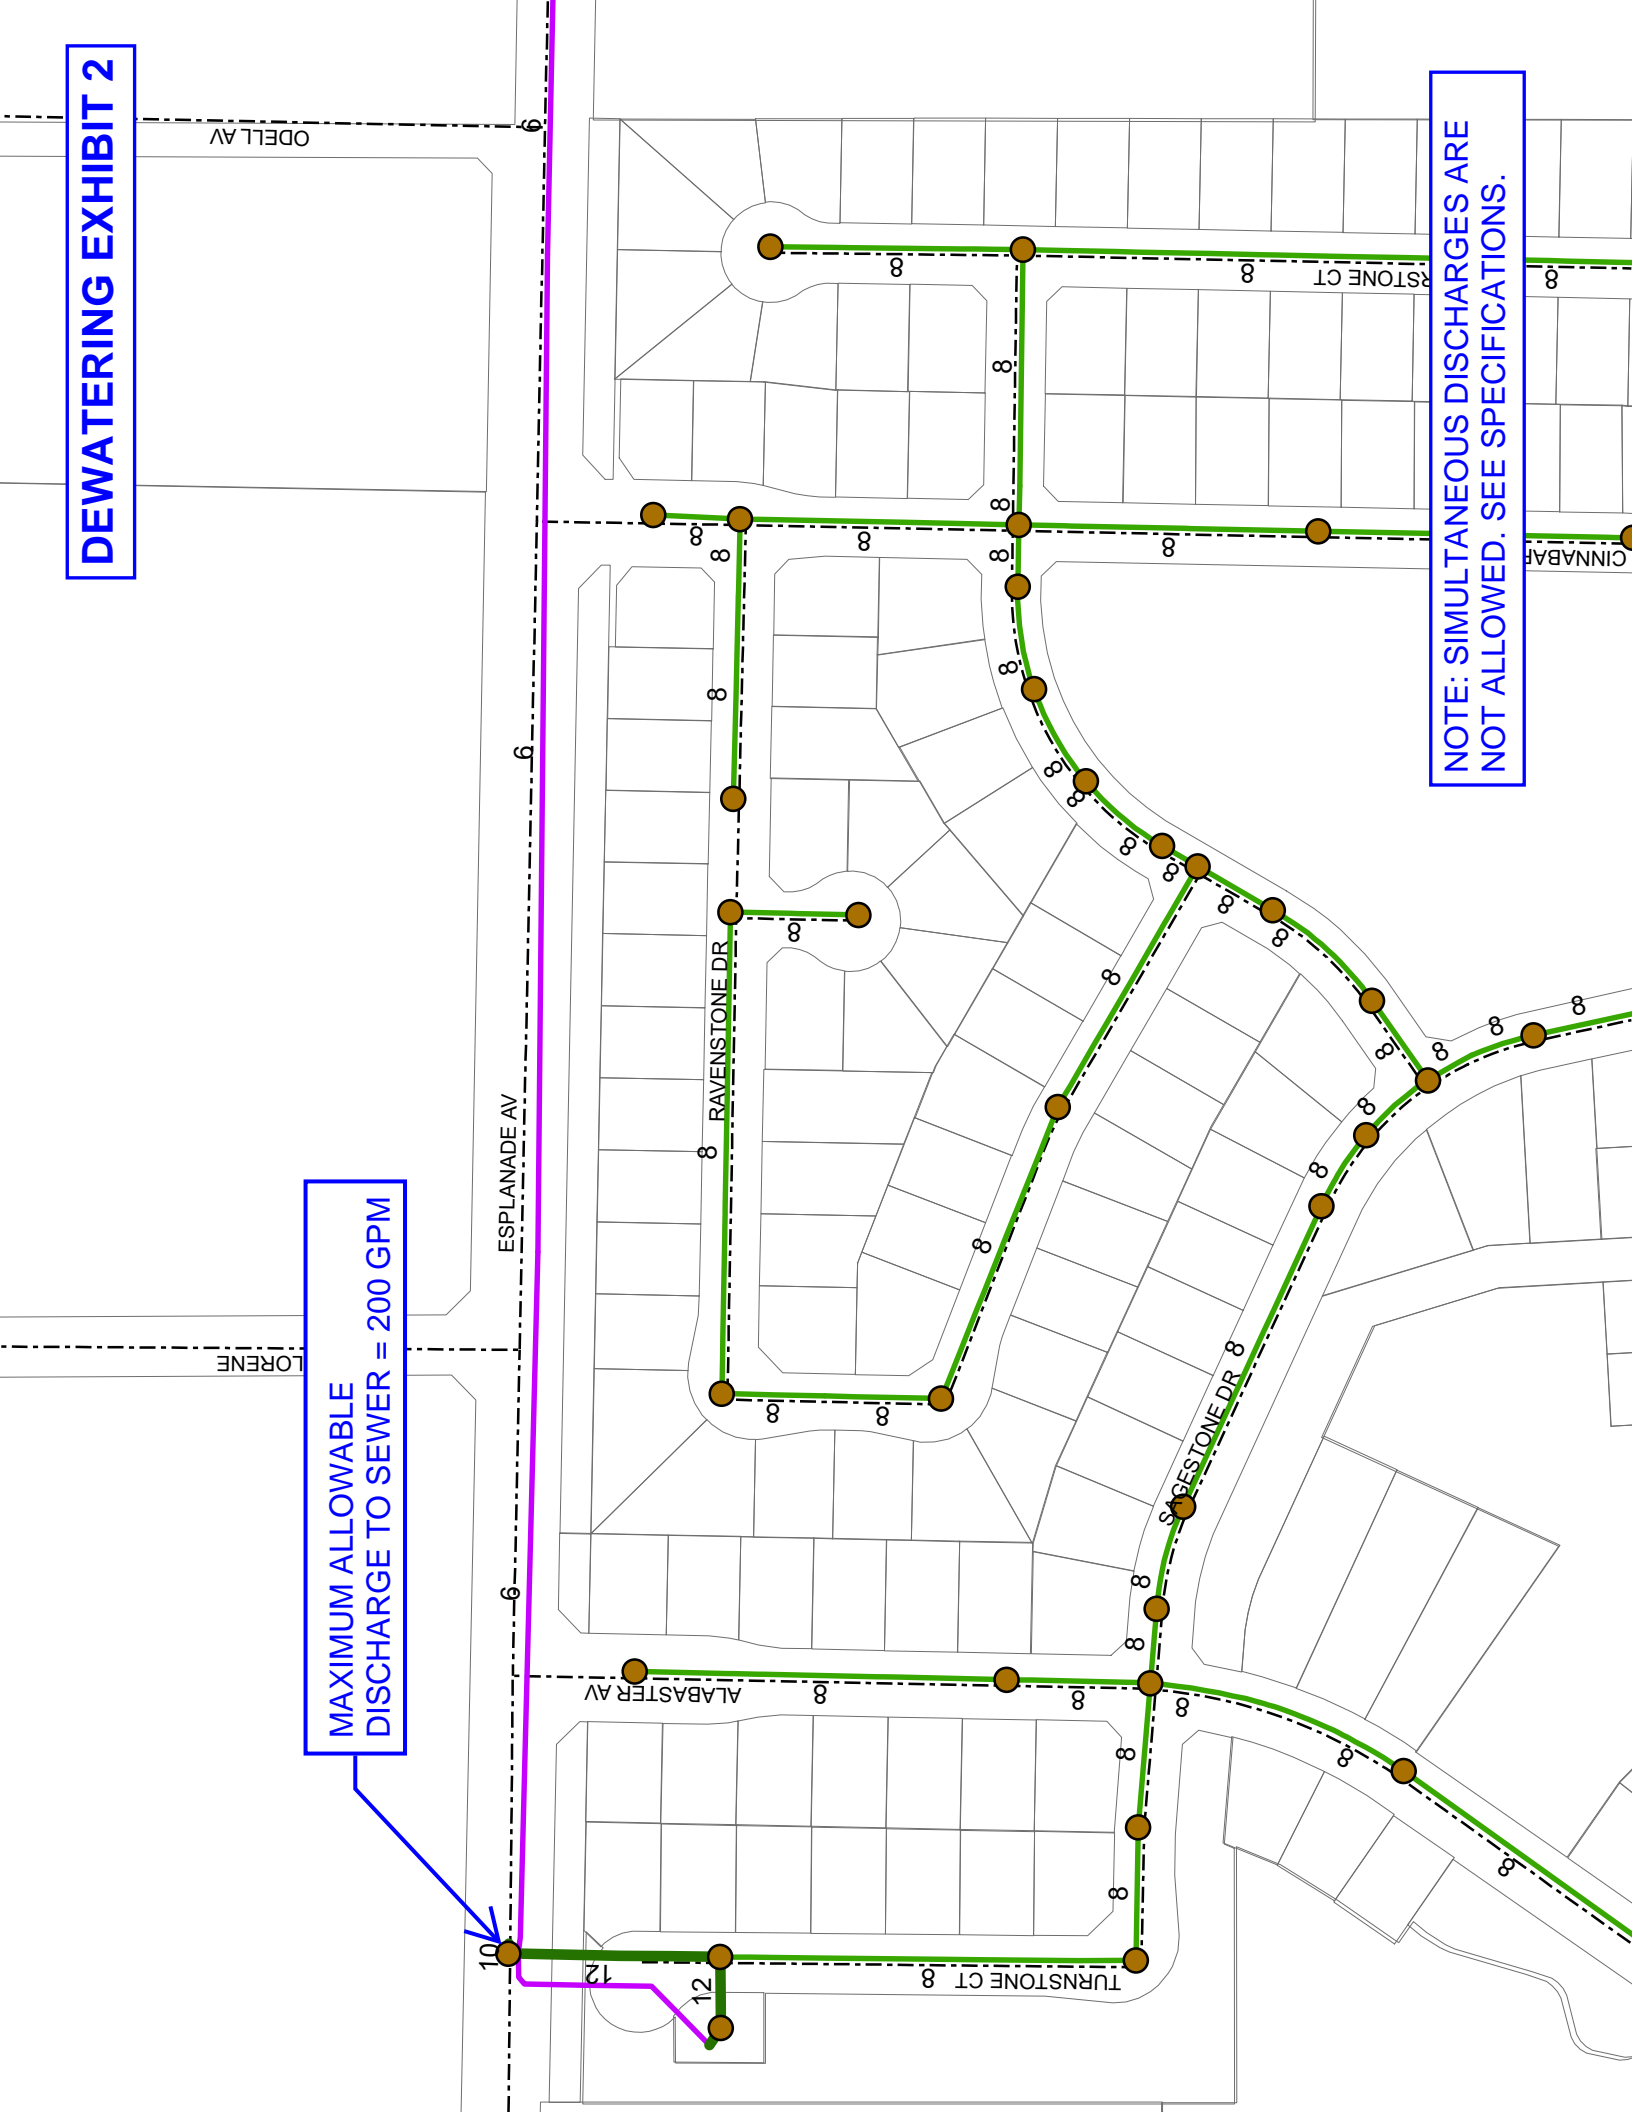

**DEWATERING EXHIBIT 3**

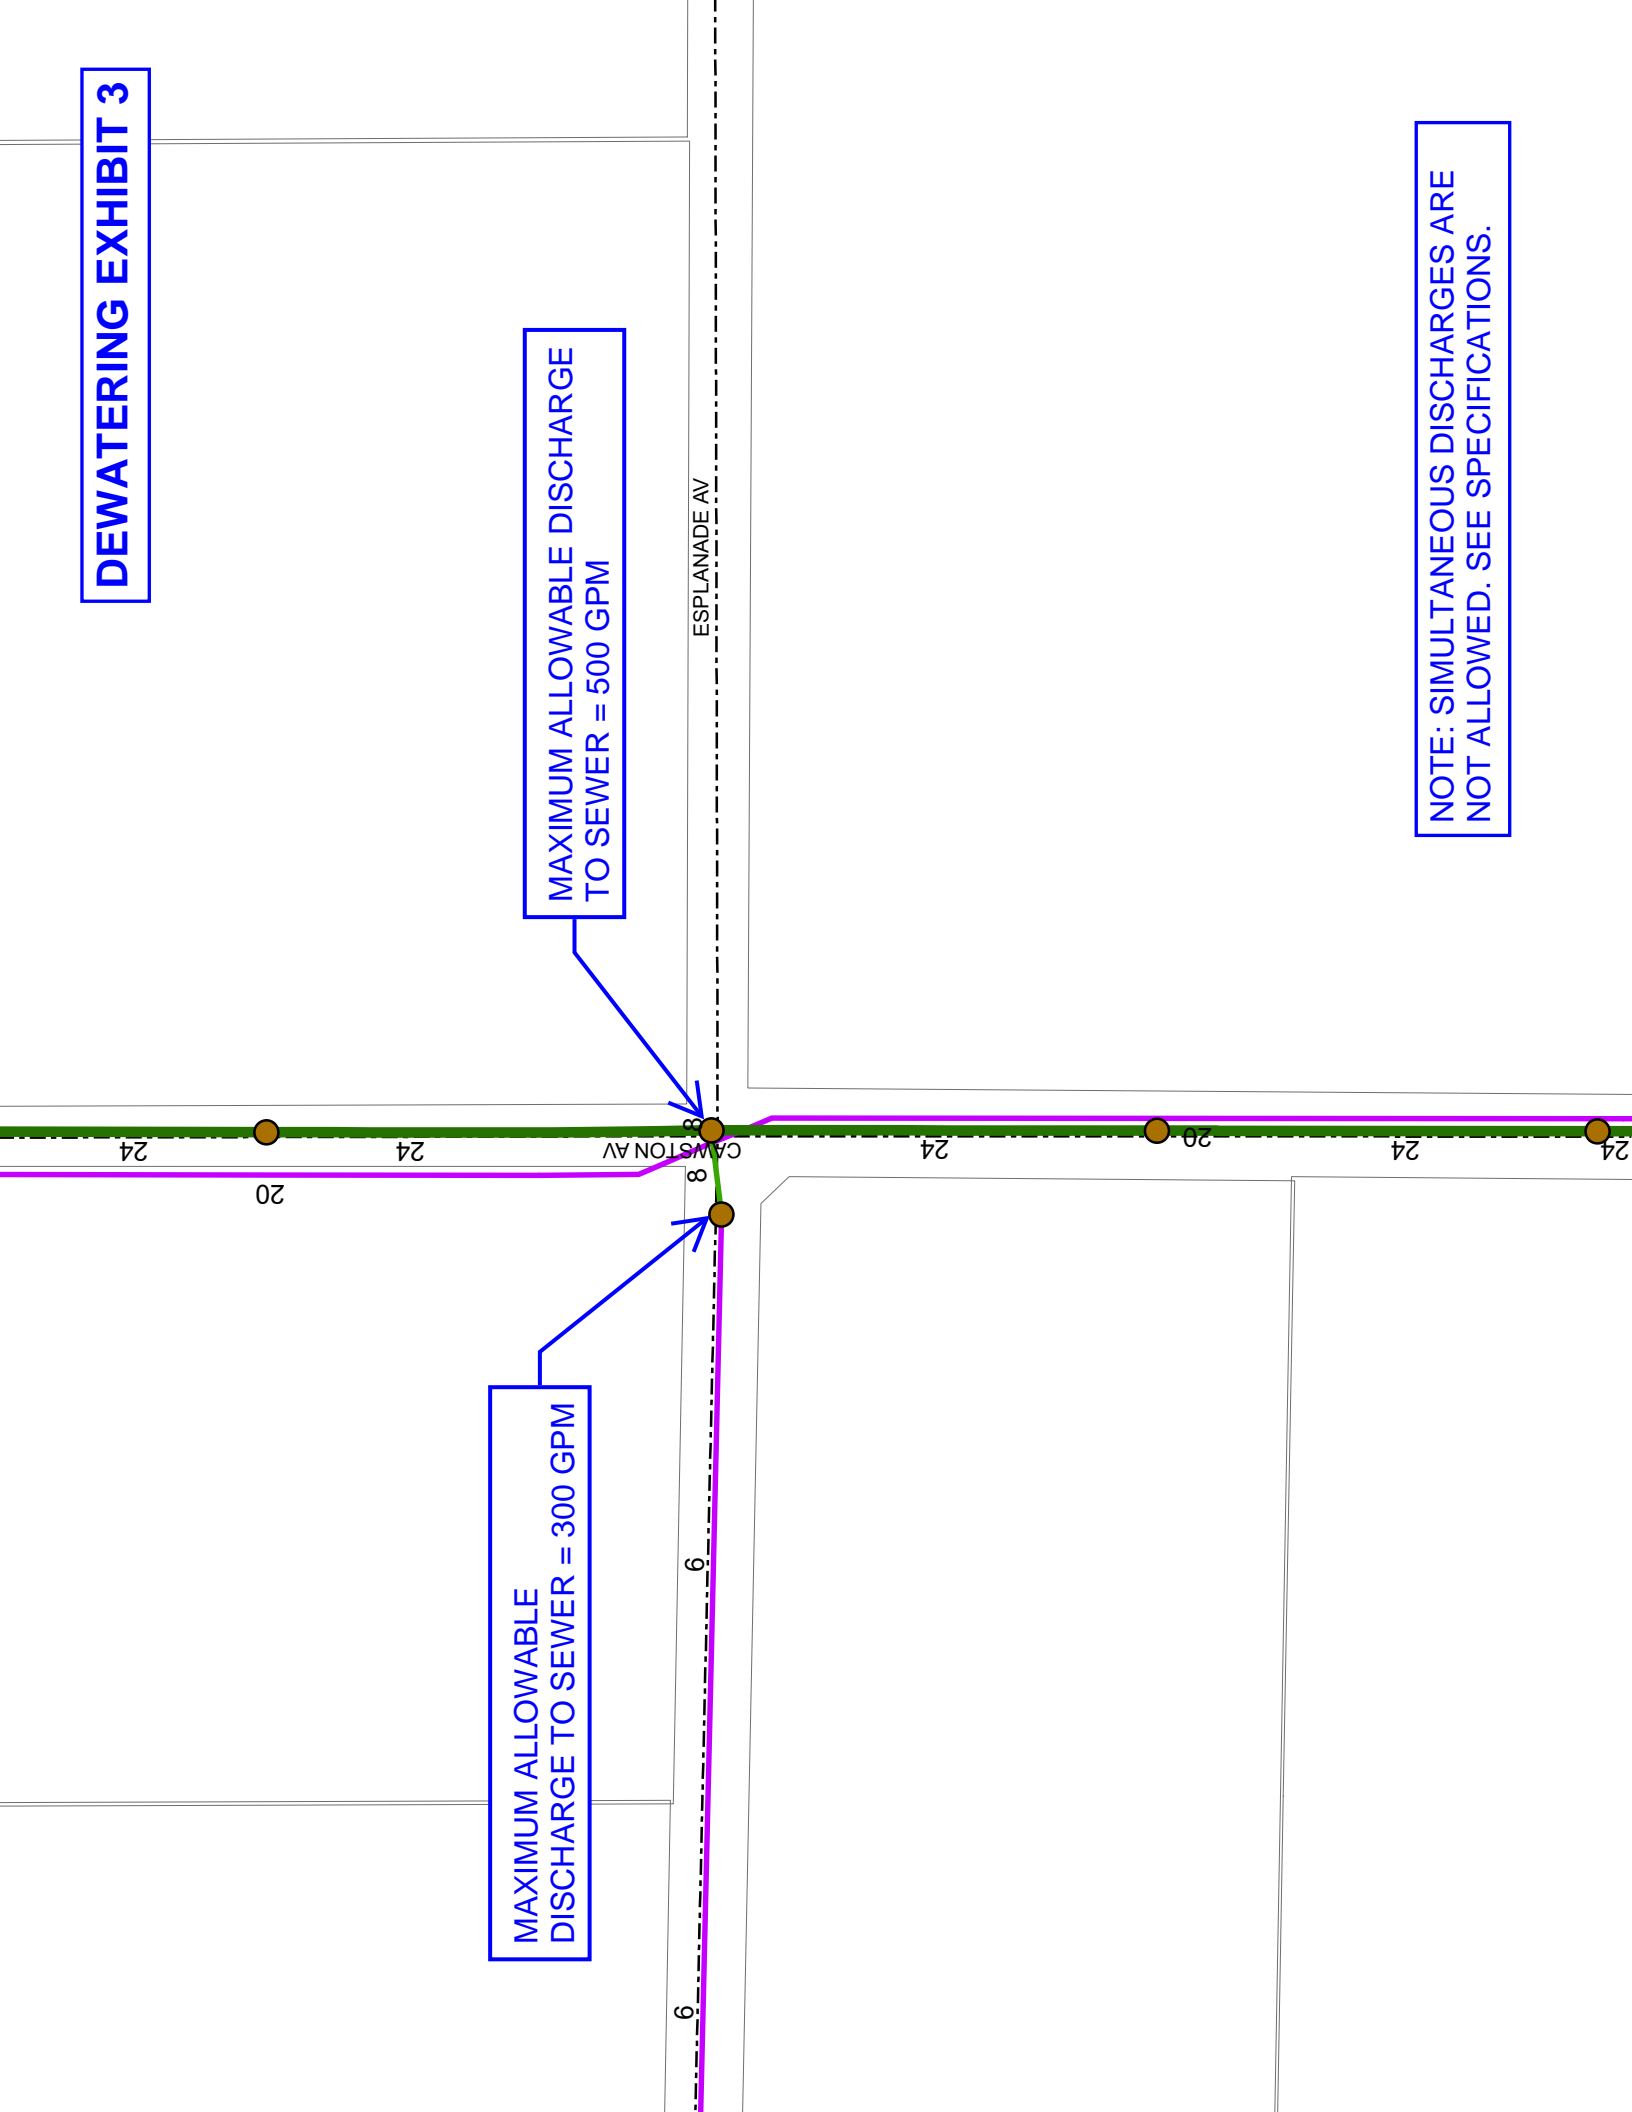

MAXIMUM ALLOWABLE DISCHARGE TO SEWER = 300 GPM

MAXIMUM ALLOWABLE DISCHARGE TO SEWER = 500 GPM

NOTE: SIMULTANEOUS DISCHARGES ARE NOT ALLOWED. SEE SPECIFICATIONS.