


APPENDIX P

TVRWRF Digester Gas Control Building

[PAGE LEFT INTENTIONALLY BLANK]

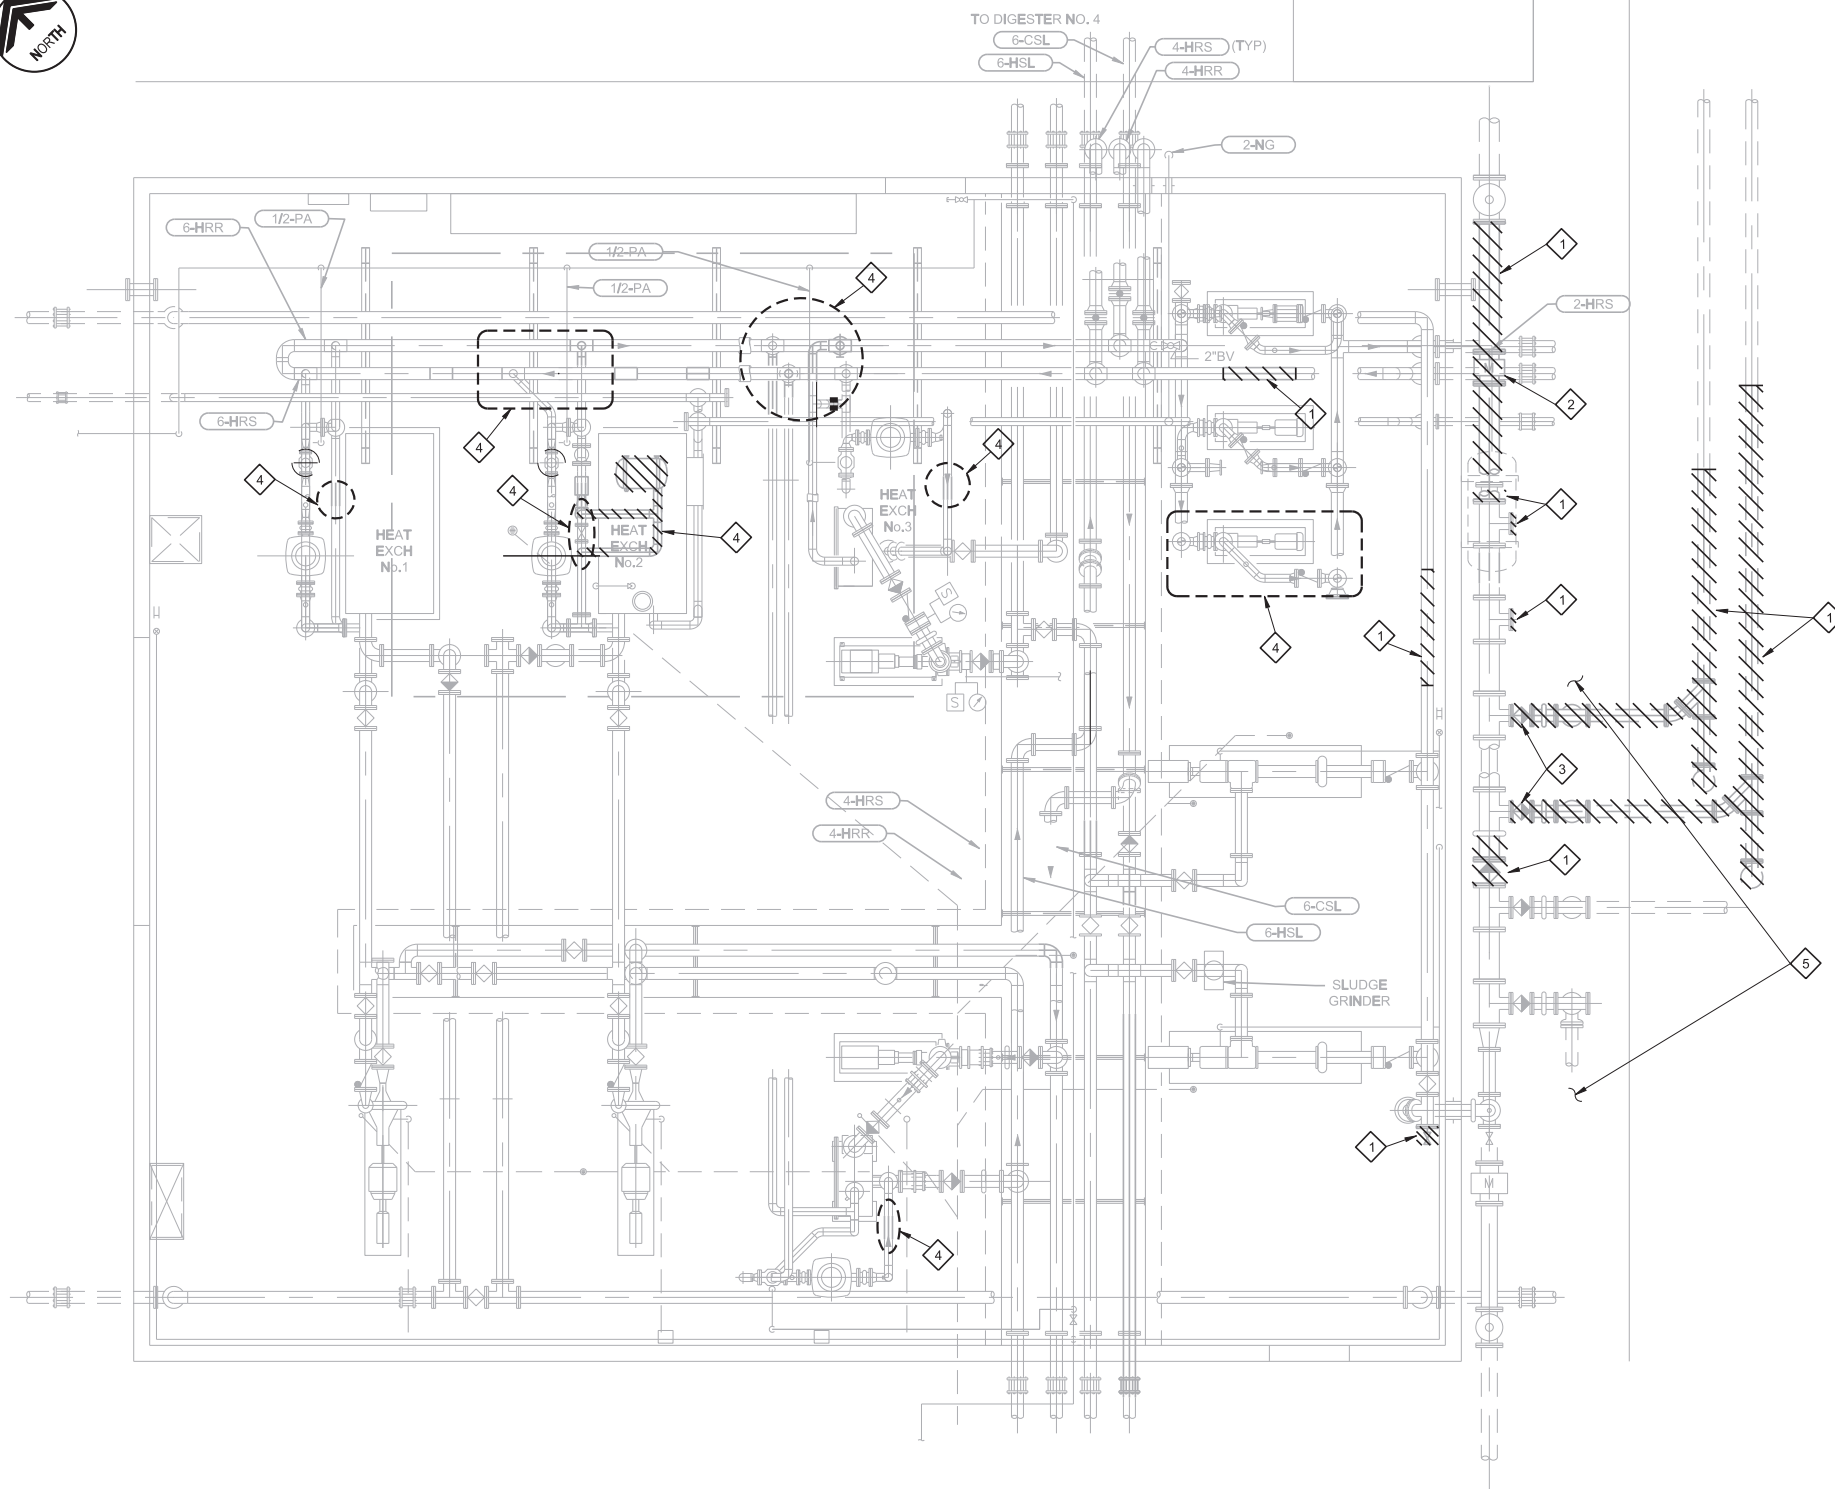

GENERAL NOTES:

1. REFER TO DWG 00605 FOR GENERAL MECHANICAL AND HVAC NOTES.

KEY NOTES:

- 1 DEMO EXISTING PIPING AND VALVES AS REQUIRED FOR NEW PIPING AS SHOWN ON DWG 55M10.
- 2 RELOCATE EXISTING MAG METER AS SHOWN ON DRAWING 55M10.
- 3 RELOCATE EXISTING VALVES AND MOTORIZED OPERATORS AS SHOWN ON DRAWING 55M10.
- 4 DEMO EXISTING PIPING AND VALVES AS REQUIRED FOR NEW PIPING AS SHOWN ON DWG 56M05.
- 5 DEMO AND REPLACE EXISTING CONCRETE SIDEWALK AS REQUIRED FOR NEW CONSTRUCTION.


A PLAN
 SCALE: 1/4"=1'-0"
 FILE: 7755A10-M-9101, 9102, 9103

NOT FOR CONSTRUCTION

LAST UPDATED: 09/29/2009 11:58 AM

Underground Service Alert
 Call: TOLL FREE
 1-800-227-2600
 TWO WORKING DAYS BEFORE YOU DIG

REVISIONS				
NO.	DATE	INITIAL	DESCRIPTION	APP'D.

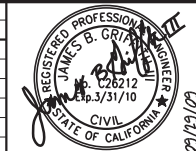

VERIFY SCALES
 BAR IS ONE INCH ON ORIGINAL DRAWING
 0 1"
 IF NOT ONE INCH ON THIS SHEET, ADJUST SCALES ACCORDINGLY



APPROVED BY: *Joe Mouawad* 10/09
 DIRECTOR OF ENGINEERING DATE

EASTERN MUNICIPAL WATER DISTRICT
Jalal Ahmadpour 10/09
 DATE

DESIGNED	JPP	DATE	09/09
DRAWN	JN	DATE	09/09
TRACED			
CHECKED	JBG	DATE	07/09
SUBMITTED	OCT 2009		

EASTERN MUNICIPAL WATER DISTRICT
 RIVERSIDE COUNTY, CALIFORNIA
 TEMECULA VALLEY RWRFF 18 MGD UPGRADES
 DEMOLITION
EXISTING DIGESTER CONTROL BUILDING
 PLAN

SITE CODE T3400	
I.D.	22-418
S.A.	34
W.O.	12397
C.O.	
COORD.	05A24
SHT.	50 OF 235
D-	41000
	55D01

PAGE LEFT INTENTIONALLY BLANK