



**PLAN VIEW**  
NOT TO SCALE

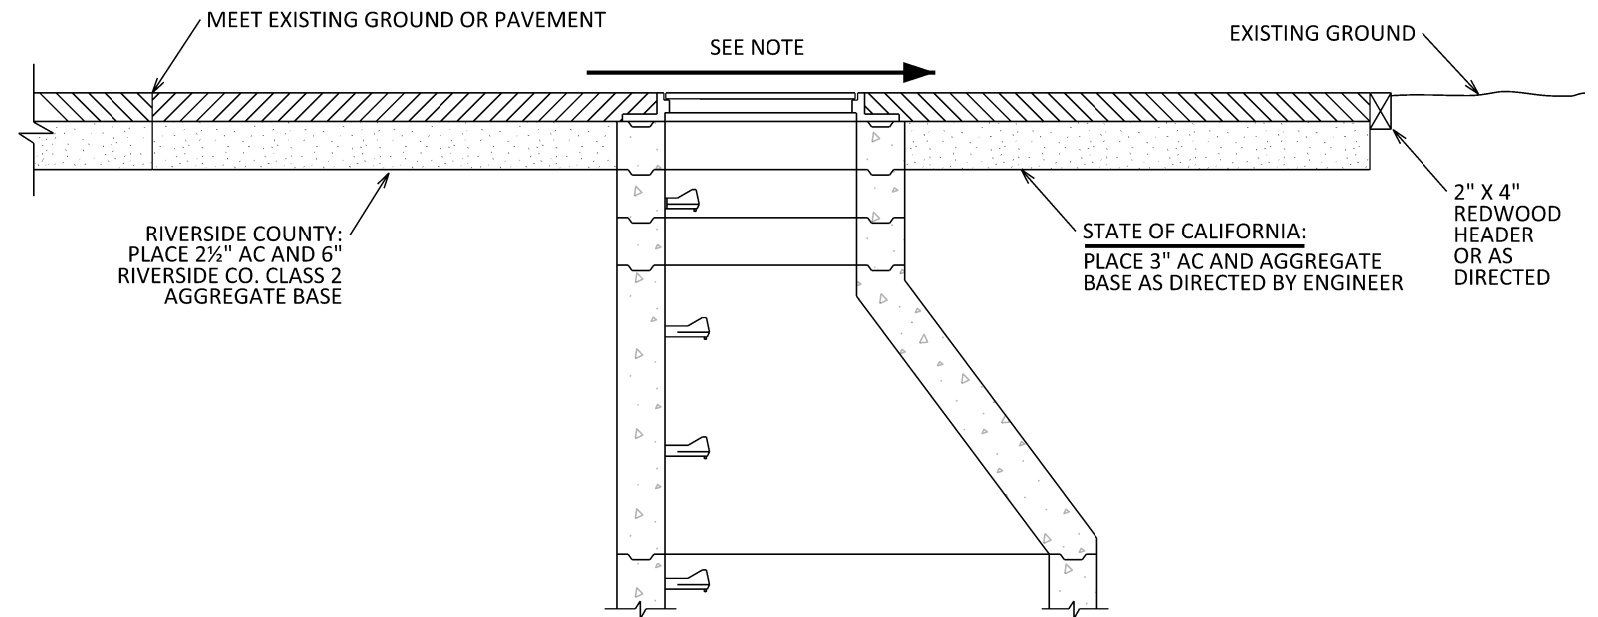

**PROFILE VIEW**  
NOT TO SCALE

**NOTE:**

SLOPE WILL COMFORM WITH RIVERSIDE COUNTY ROAD OR STATE HIGHWAY IMPROVEMENT STANDARDS AND SPECIFICATIONS, AS APPLICABLE, OR MEET EXISTING CONDITIONS AS DIRECTED BY ENGINEER

REVISIONS					APPROVALS			EASTERN MUNICIPAL WATER DISTRICT STANDARD DRAWING	
NO.	DATE	INITIAL	DESCRIPTION	APP'D	DATE	DESIGN	INITIAL	DATE	 EASTERN MUNICIPAL WATER DISTRICT
						CONSTRUCTION			
						INSPECTION	<i>BAM</i>	4/23/19	
						OPERATIONS	<i>MMM</i>	6/4/19	
						SUBMITTED	<i>AGA</i>	4/23/19	
REFERENCES: SUPERCEDES SA-47				SCALE: NONE		<b>RECOMMENDED</b> <i>Corey Wallace</i> <u>6/5/19</u> DIRECTOR OF ENGINEERING DATE		<b>APPROVED</b> <i>Joe Mouawad</i> <u>6/11/19</u> ASSISTANT GENERAL MANAGER DATE	
FILE I.D.: \kawaii\eng\std dwgs\SB-181.dgn				DRAWN BY: GS				<b>SB-181</b>	