


STA. 75+60.00
HOT TAP EXISTING 12" ACP WATER WITH 12"x4" TAPPING SLEEVE WITH 4" FxF R.S.G.V. BY EMWD AT DEVELOPERS EXPENSE. INSTALL FxH ADAPTER. RESTRAIN JOINTS.

ANT TRAIL RD
DETAIL "A"
NOT TO SCALE

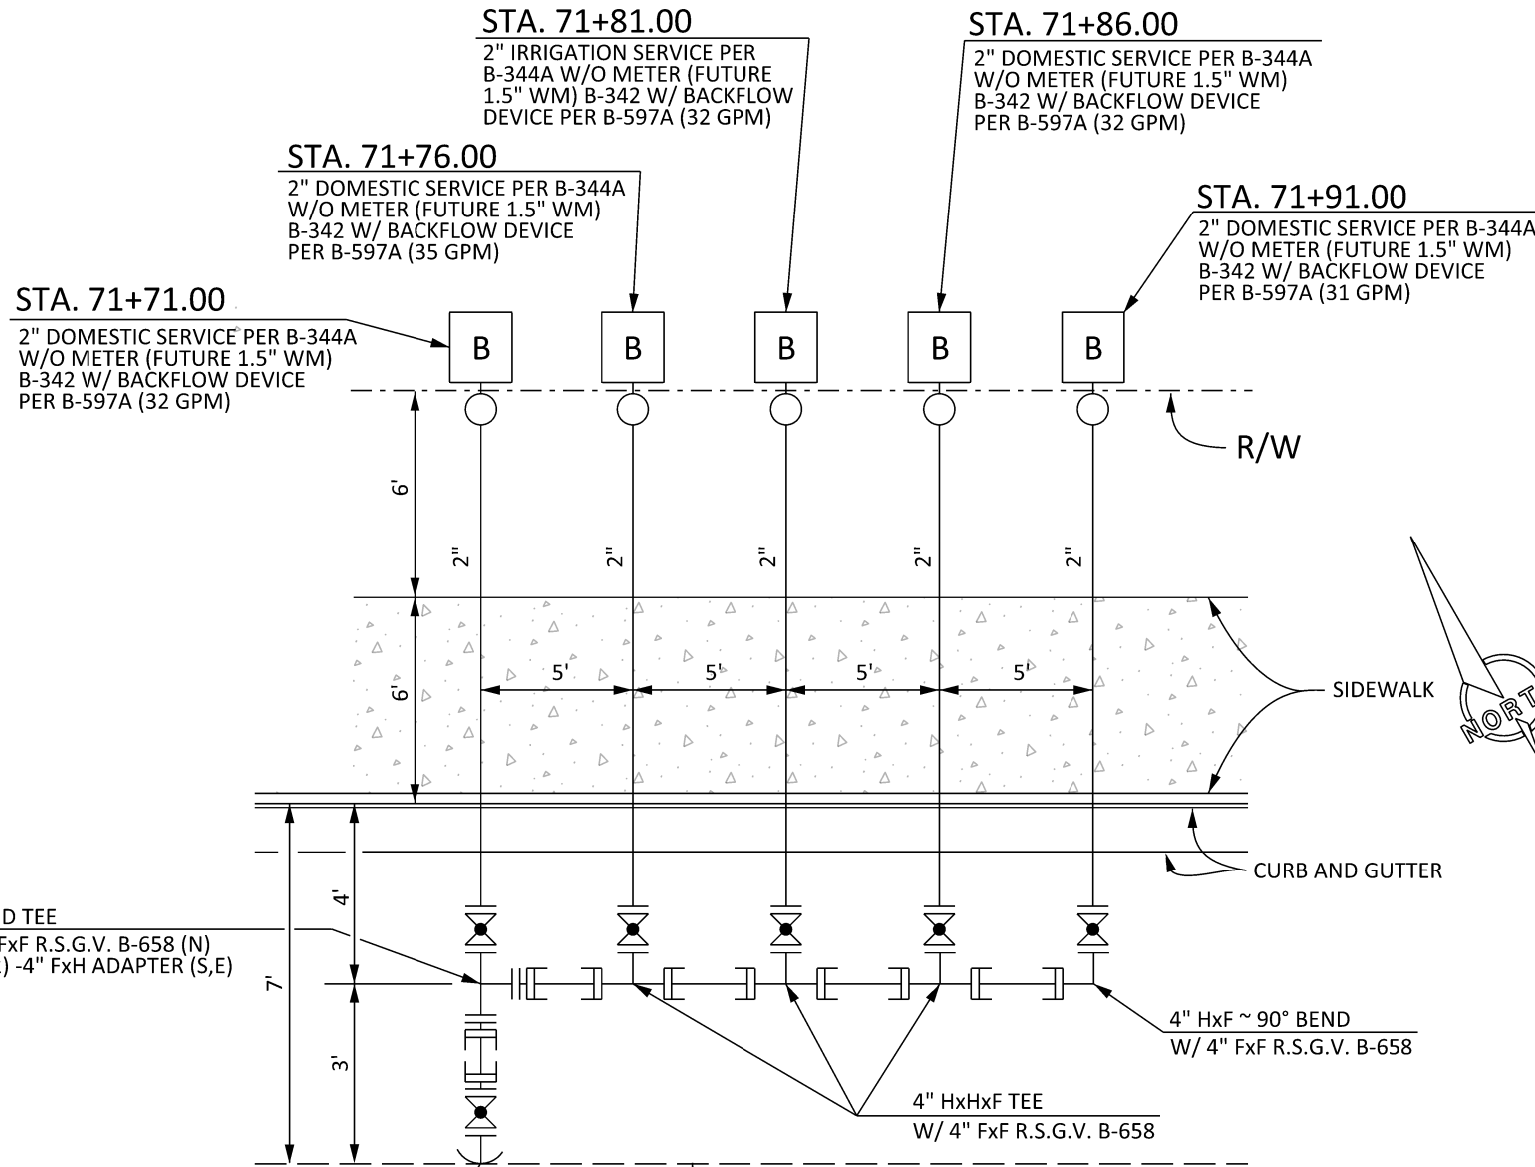

STA. 71+71.00
HOT TAP EXISTING 12" ACP WATER WITH 12"x4" TAPPING SLEEVE WITH 4" FxF R.S.G.V. BY EMWD AT DEVELOPERS EXPENSE. INSTALL FxH ADAPTER. RESTRAIN JOINTS.

ANT TRAIL RD
DETAIL "B"
NOT TO SCALE

Call before you Dig
Avoid cutting underground
Utility lines. It's costly.

OR 1-800-227-2600
TWO FULL WORKING DAYS BEFORE YOU DIG

**ENGINEER
STAMP**

ENGINEERS SIGNATURE BLOCK

SCALE:	DATE
DESIGNED	XX/XX/XX
DRAWN	XX/XX/XX
CHECKED	XX/XX/XX
REFERENCES:	
D-	
PROJECT ENGINEER:	

EASTERN MUNICIPAL WATER DISTRICT
RIVERSIDE COUNTY, CALIFORNIA

TR/PM/APN NO. XXXX
PROJECT NAME
FACILITY TYPE
LOCATION / STREET NAME

APPROVED _____
CIVIL ENGINEER OF SUBDIVISIONS

DATE _____

SA: 00-00
WO: 12345
CO: 12345
SHT: ___ OF ___
SK-0000