

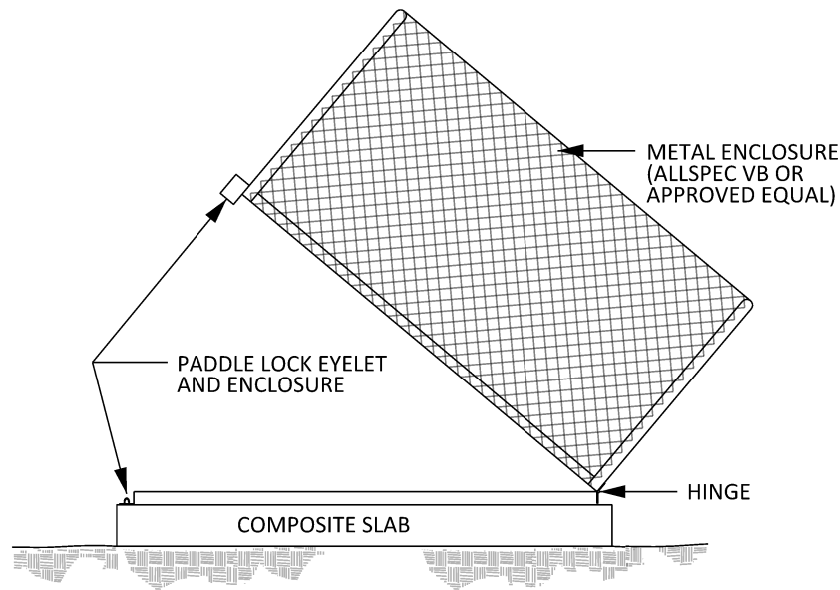


PROFILE VIEW

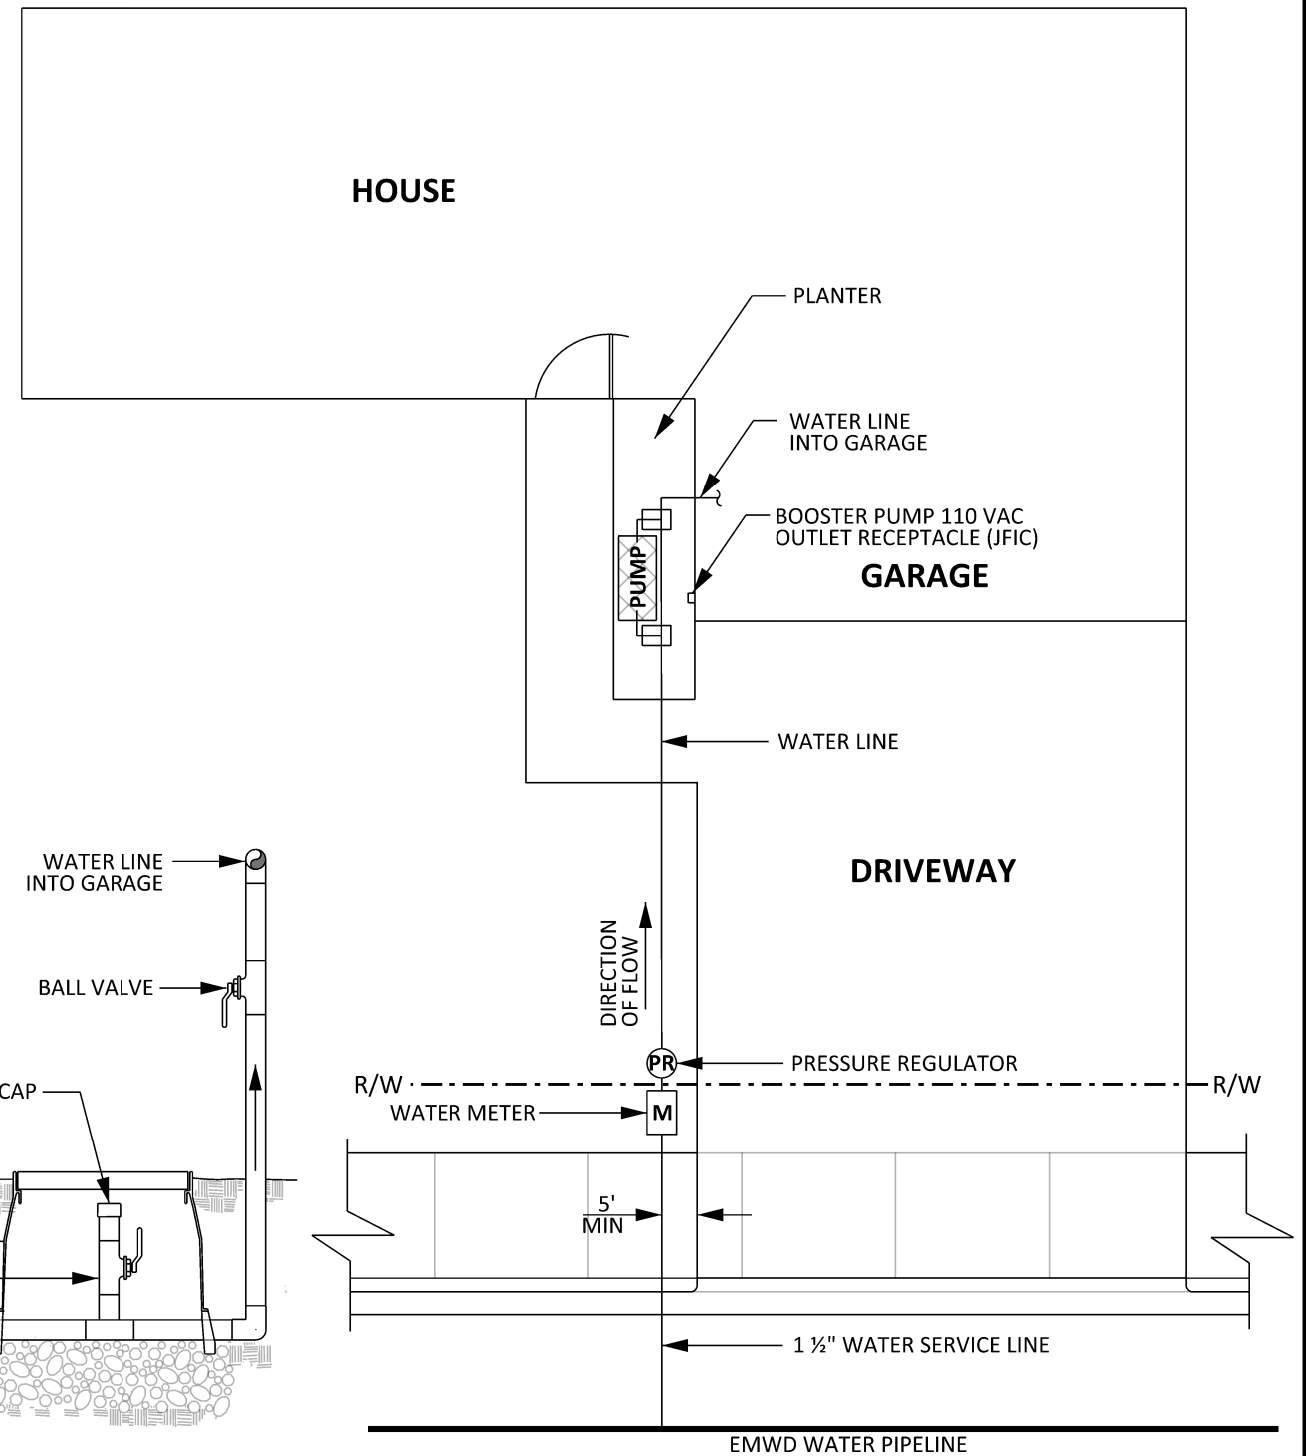

BOOSTER PUMP ENCLOSURE

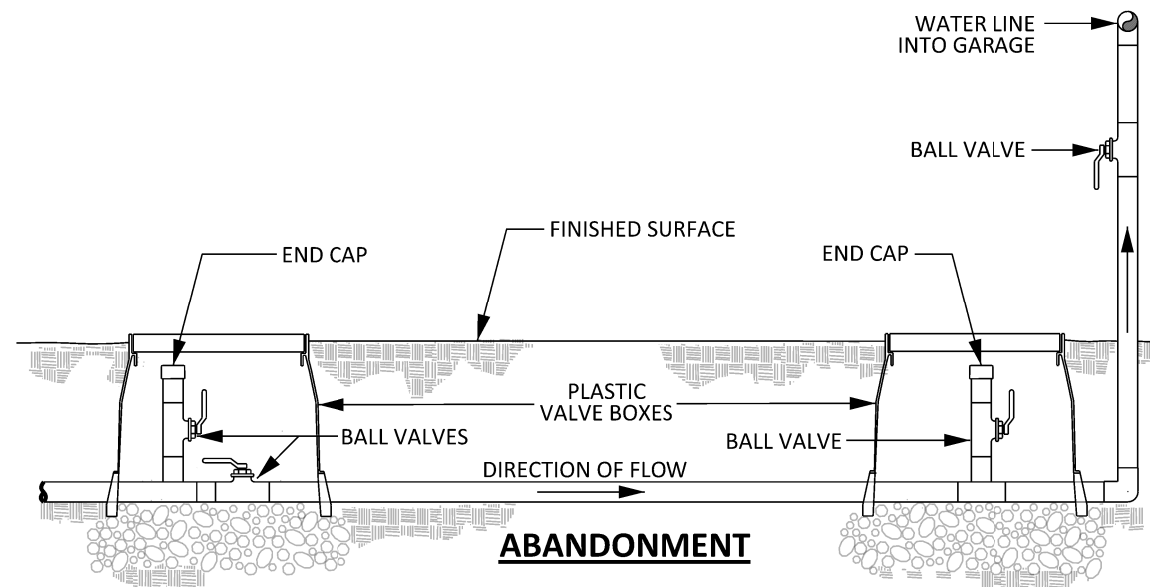

ABANDONMENT

REVISIONS				APPROVALS			
NO.	DATE	INITIAL	DESCRIPTION	APP'D	DATE	INITIAL	DATE



EASTERN MUNICIPAL WATER DISTRICT
DETAIL DRAWING

TEMPORARY RESIDENTIAL BOOSTER PUMP

REFERENCES: FILE I.D.:
SCALE: NONE
DRAWN BY: GS

RECOMMENDED _____
DIRECTOR OF ENGINEERING DATE

APPROVED _____
ASSISTANT GENERAL MANAGER DATE