

PROJECT NAME AND TRACT NO.


RWUE PROJECT SUMMARY TABLE

Project Study Area per RWUP WO XXXX	Tract Number/AP N	Proposed Recycled Water Irrigation Plan (RWIP)	POC Designation	Recycled and Potable Water Use Areas (Indicate the color used)	Initial Source of Water Supply	Meter Location (Street Name and Side)	Land Use Type (Description)	Land Use Functionality	Meter Size (Inches)	Service Line Size (Inches)	Maintenanc # Entity	Irrigated Area Served (Square Feet)	Irrigated Area Served (Acres)	Maximum Irrigation Peak Demand (GPM)	Maximum Irrigation Annual Water Use (Acre FT / Year)	Safe Meter Capacity	Application Method	Watering Window Restricted
Study Area XX	12345	Basin and Slopes	1	Recycled	Recycled	South side of Street 1	Basin and Slopes	Non-Functional	1.5	2	h/Private/HO	272000	6.24	74.31	14.99	75	Drip/Bubbler	Unrestricted
Study Area XX	12345	Park	2	Recycled	Recycled	North side of Street 3	Park	Functional	2	4	h/Private/HO	264000	6.06	117.23	23.64	120	Spray/Drip	Restricted
Study Area XX	12345	Streetscape	3	Recycled	Recycled	North side of Street 3	Streetscape	Non-Functional	1	2	h/Private/HO	40688	0.93	11.12	2.24	30	Drip/Bubbler	Unrestricted
Study Area XX	12345	Park	A	Potable	Potable	West side of Street 'A'	Restrooms		5/8	1			0.00	0.00	0.00	0		
													0.00	0.00	0.00	0		

RWUP SUMMARY		Recycled Totals		Potable Totals	
Project Study Area:		576,688.00	13.24	202.67	40.86
Parcel:		0.00	0.00	0.00	0.00
Gross Site Area (acres):	XX				
Irrigated Area (acres):	XX				
Max Peak Demand Allowed (GPM):	XX				
Max Demand Allowed (ACRE FT/YR):	XX				

Owner: _____ Contact: _____
 Address: _____ Phone #: _____
 Developer: _____ Contact: _____
 Address: _____ Phone #: _____

THESE CELLS CONTAIN FORMULAS THAT SHALL NOT BE ALTERED.

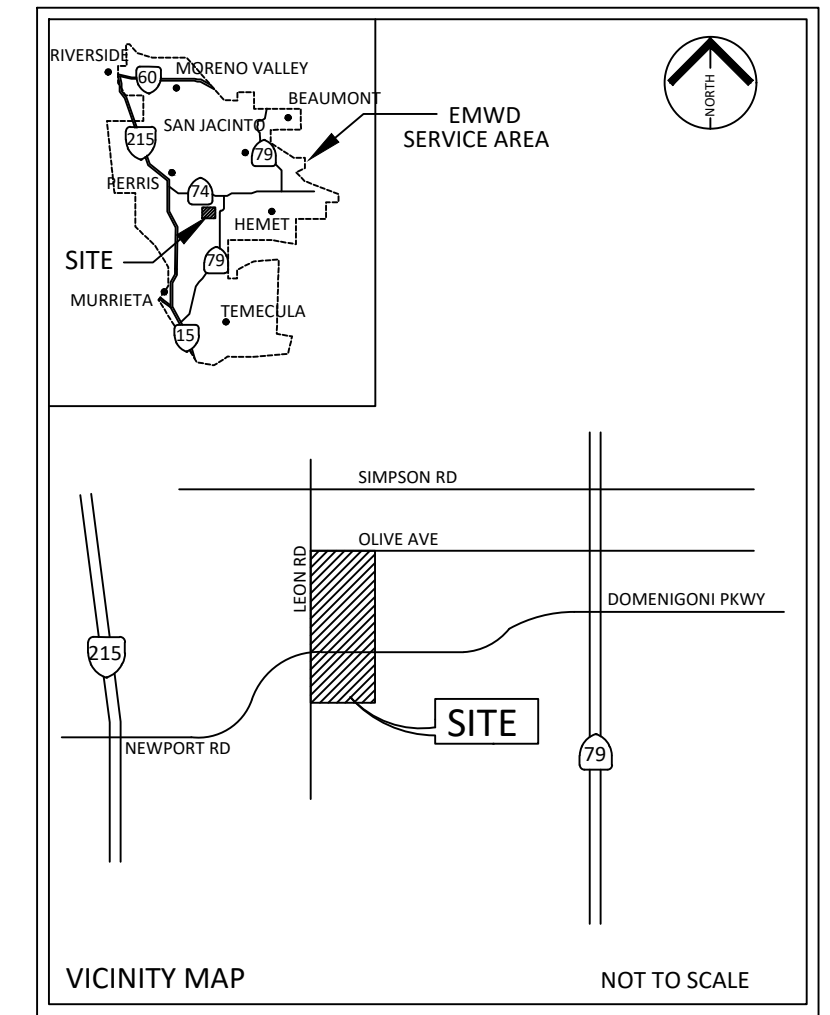


RWUE LEGEND:


- PROPERTIES TO BE SERVED (RECYCLED IRR AREA)
- PROJECT LIMIT LINE
- TRACT LIMIT LINE
- PROJECT PHASING
- SLEEVE
- EXISTING RECYCLED WATER MAINLINE (EMWD MAINTAINED)
- PROPOSED RECYCLED WATER MAINLINE (EMWD/PRIVATE MAINTAINED)
- PROPOSED RECYCLED WATER METER (EMWD MAINTAINED)
- RECYCLED DOUBLE CHECK DEVICE
- RECYCLED ISOLATION VALVE (EMWD MAINTAINED)
- BLOW OFF RECYCLED (EMWD MAINTAINED)
- STUBOUT RECYCLED WATER
- AIR VAC RECYCLED WATER
- PROPERTIES TO BE SERVED (POTABLE IRR AREA)
- EXISTING POTABLE WATER MAINLINE (EMWD MAINTAINED)
- PROPOSED POTABLE WATER MAINLINE (EMWD MAINTAINED/PRIVATE MAINTAINED)
- PROPOSED POTABLE WATER METER (EMWD MAINTAINED)
- POTABLE BACKFLOW
- POTABLE ISOLATION VALVE (EMWD MAINTAINED)
- BLOW OFF POTABLE (EMWD MAINTAINED)
- STUBOUT POTABLE WATER
- AIR VAC POTABLE WATER
- DRINKING FOUNTAIN
- FIRE HYDRANT

EMWD STANDARD RWUE NOTES

- THE RWUE IS CONSIDERED A COMPONENT OF THE RECYCLED WATER LANDSCAPE IRRIGATION GUIDELINES.
- EMWD'S REVIEW, ACCEPTANCE AND APPROVAL OF THE RWUE AND ASSOCIATED DOCUMENTS ARE FOR THE PURPOSES OF RECORD DOCUMENTATION, DATA ACQUISITION, COMPLIANCE WITH CALIFORNIA CODE OF REGULATIONS (CCR) TITLE 17 AND TITLE 22, CALIFORNIA'S DIVISION OF DRINKING WATER (DDW) STANDARDS, GOVERNING AGENCY(S) CONDITIONS, AND EMWD RECYCLED WATER LANDSCAPE IRRIGATION GUIDELINES.
- IT IS THE RESPONSIBILITY OF THE CIVIL ENGINEER TO COORDINATE WITH THE LANDSCAPE ARCHITECT IN DEVELOPING THE IRRIGATION DEMANDS AND FOR PROVIDING VERIFICATION OF AN INFRASTRUCTURE SYSTEM THAT WILL SUPPORT THIS PEAK SYSTEM DEMAND.
- THIS PROJECT SITE IS CONDITIONED FOR THE MANDATORY USE OF RECYCLED WATER FOR LANDSCAPE IRRIGATION PURPOSES AND AS A RESULT THE PROPERTY OWNER IS RESPONSIBLE FOR ENSURING COMPLIANCE WITH THESE REQUIREMENTS FROM ALL TENANTS, LEASE HOLDERS, PROPERTY ASSOCIATIONS, OR ANY AND ALL OTHERS WITH ACCESS TO, OR USE OF THE PROJECT SITE.
- PRIOR TO ANY CONSTRUCTION ACTIVITIES AND INSTALLATION OF ANY IRRIGATION SYSTEMS WHETHER PERMANENT, TEMPORARY OR INTERIM EMWD REQUIRES IRRIGATION PLAN SUBMITTAL, ACCEPTANCE, AND APPROVAL.
- THE TIME LIMIT ON DRAWING ACCEPTANCE SHALL BE AS INDICATED IN THE EMWD RECYCLED WATER GUIDELINES AND AS INDICATED IN THE PROJECT CONDITIONS OF APPROVAL.

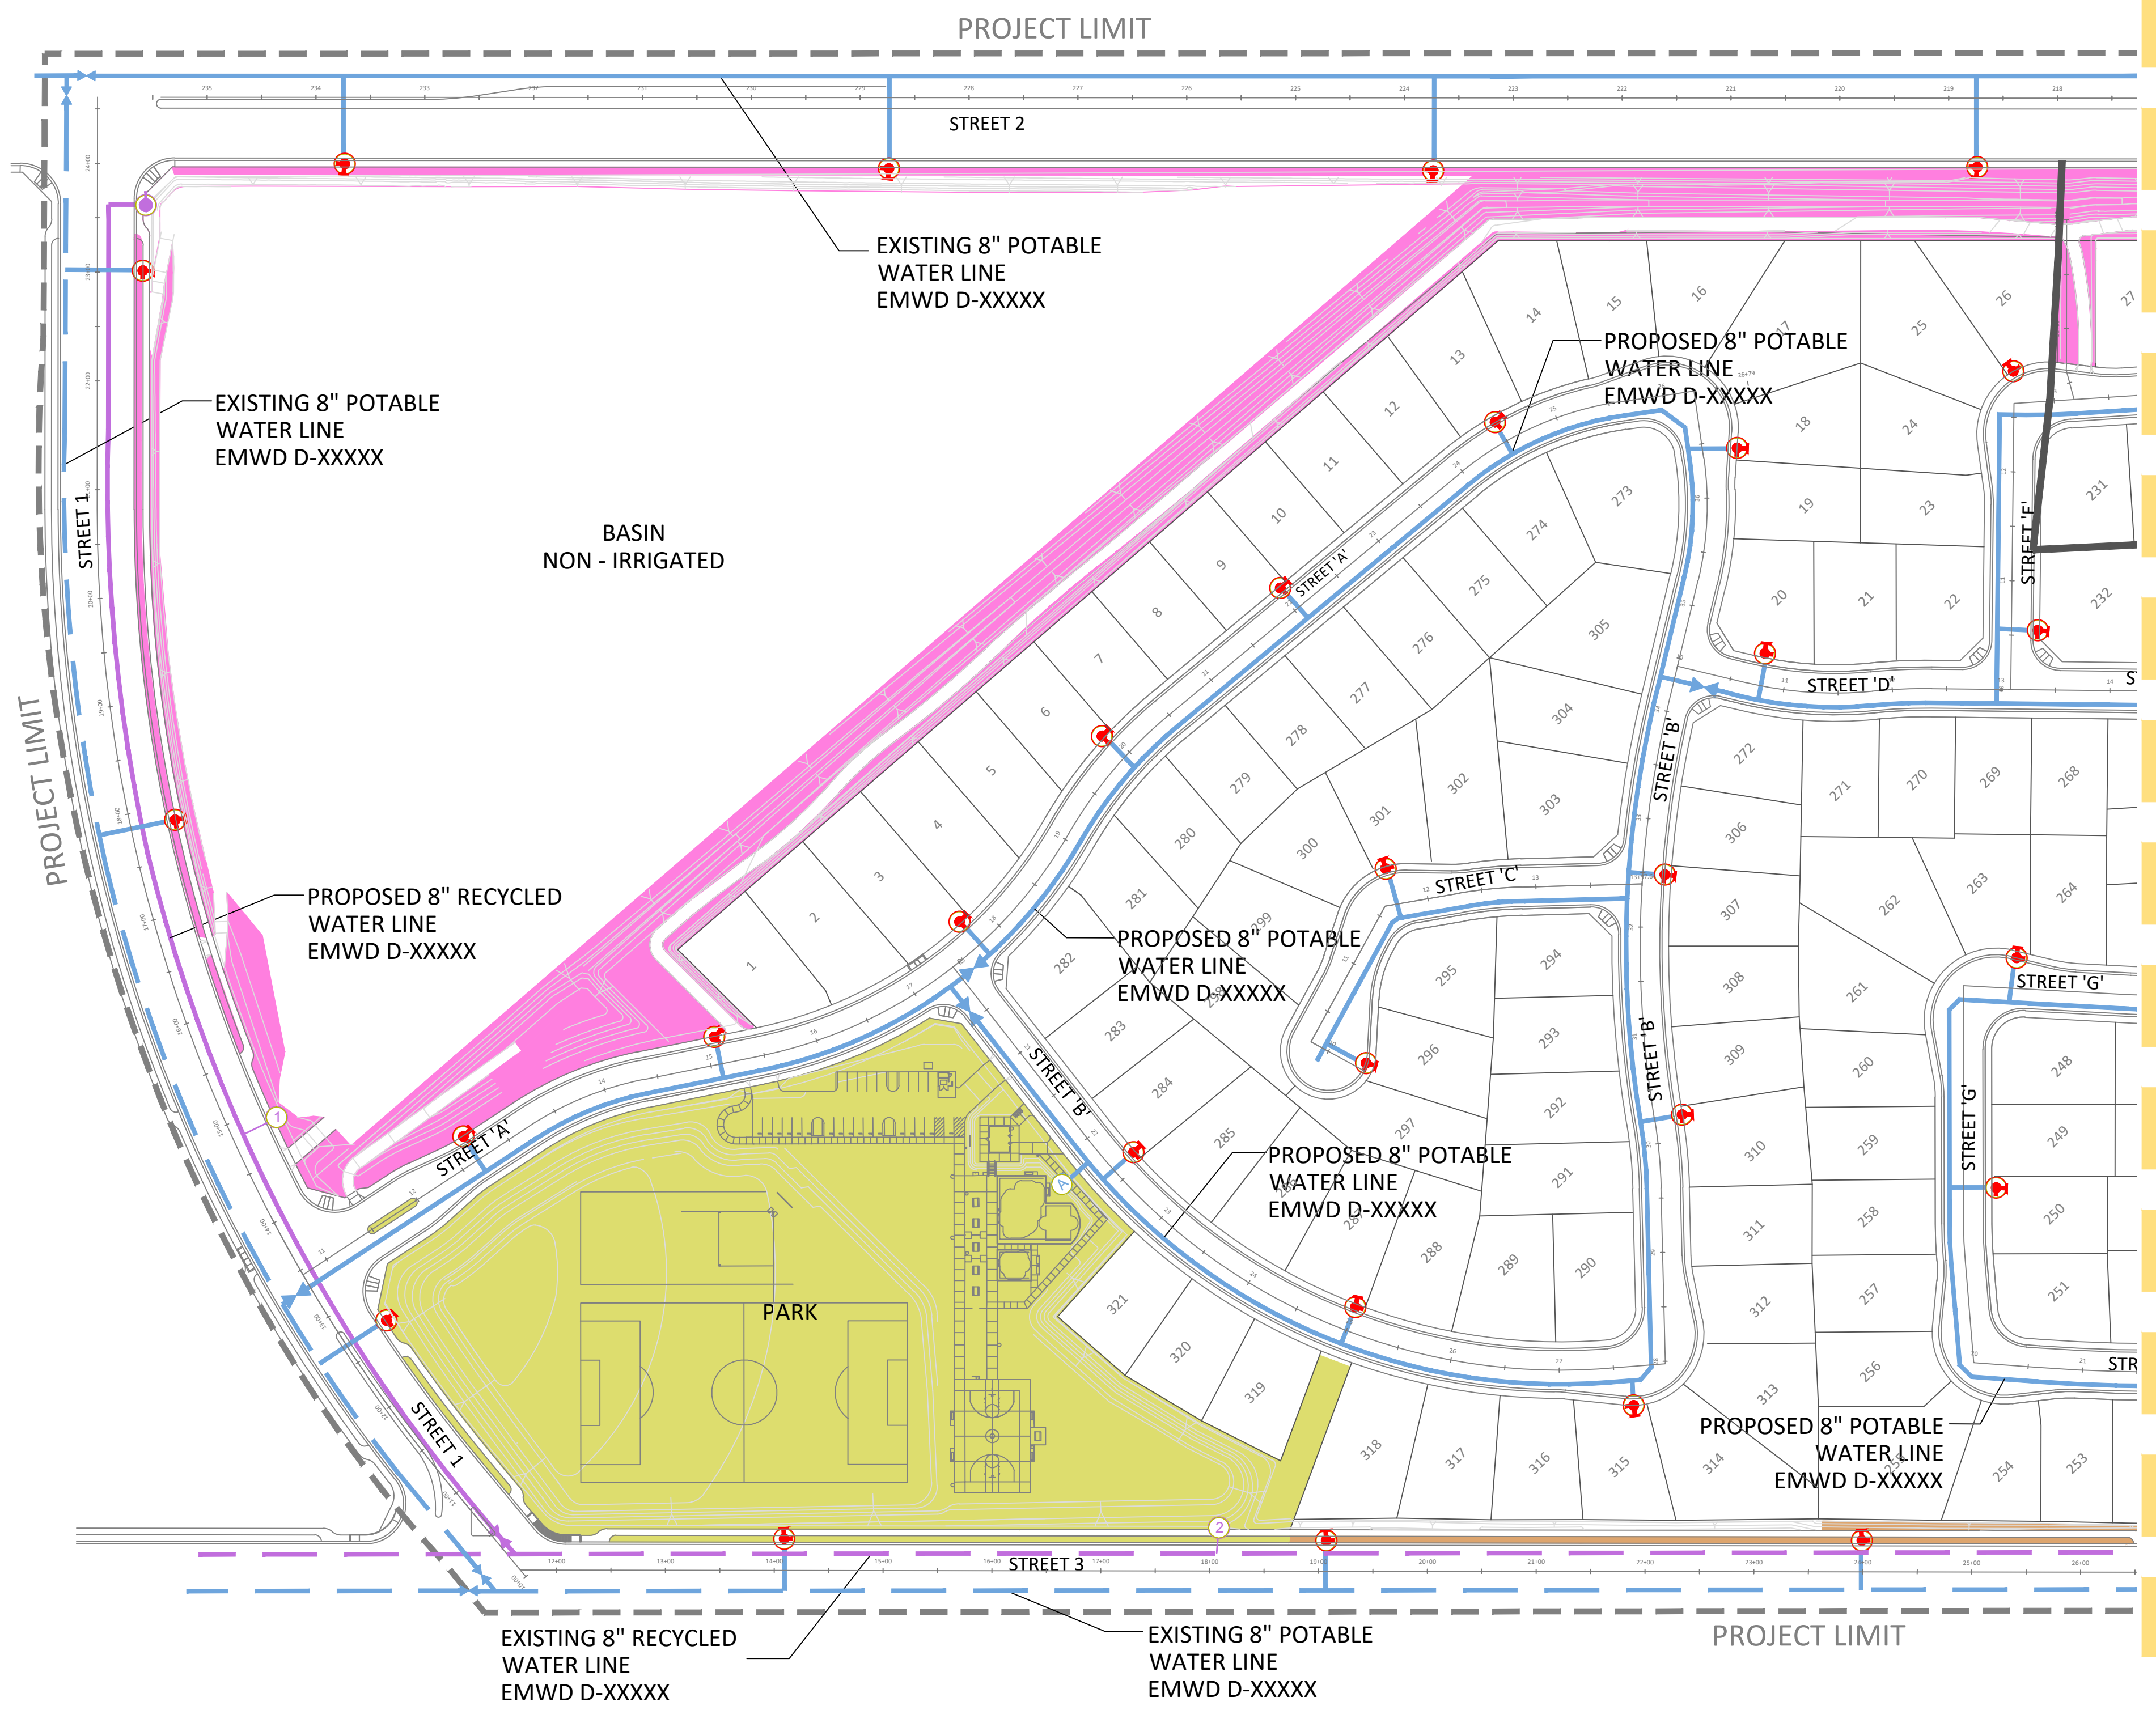


MATCHLINE - SEE SHEET 2

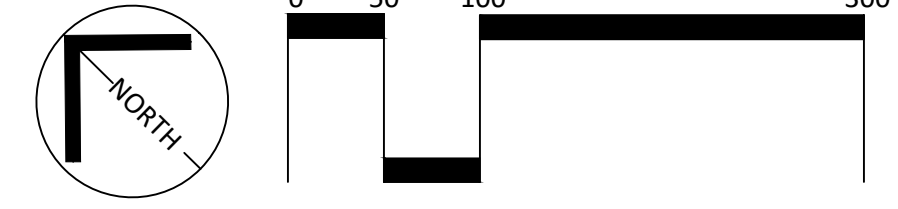


<p>DIG ALERT</p> <p>Call: TOLL FREE 1-800-227-2600 OR 811</p> <p>TWO FULL WORKING DAYS BEFORE YOU DIG</p>	<p>BENCH MARK</p> <p>DESCRIPTION: _____</p> <p>LOCATION: _____</p> <p>VERTICAL DATUM: _____</p> <p>HORIZONTAL DATUM: _____</p>	<p>LANDSCAPE ARCHITECT OR CIVIL CONTACT PERSON & EMAIL ADDRESS, PHONE, OFFICE EMAIL</p> <p>_____</p>	<p>REVISIONS</p> <table border="1" style="width: 100%; border-collapse: collapse;"> <thead> <tr> <th>DATE</th> <th>BY</th> <th>MARK</th> <th>DESCRIPTION</th> </tr> </thead> <tbody> <tr> <td> </td> <td> </td> <td> </td> <td> </td> </tr> <tr> <td> </td> <td> </td> <td> </td> <td> </td> </tr> </tbody> </table>	DATE	BY	MARK	DESCRIPTION									<p>ACCEPTED BY: EASTERN MUNICIPAL WATER DISTRICT</p> <p>DEPARTMENT: _____ DATE: _____</p> <p>DEVELOPMENT SERVICES CIVIL ENGINEER</p> <table border="1" style="width: 100%; border-collapse: collapse;"> <thead> <tr> <th>DEPARTMENT</th> <th>ACCEPTANCE</th> <th>DATE</th> </tr> </thead> <tbody> <tr> <td>DS PLAN CHECKER</td> <td> </td> <td> </td> </tr> <tr> <td>OPERATIONS</td> <td> </td> <td> </td> </tr> <tr> <td>ENGINEERING</td> <td> </td> <td> </td> </tr> <tr> <td>DC ENGINEER</td> <td> </td> <td> </td> </tr> </tbody> </table>	DEPARTMENT	ACCEPTANCE	DATE	DS PLAN CHECKER			OPERATIONS			ENGINEERING			DC ENGINEER			<p>COUNTY (CITY) OF "X"</p> <p>APN. / PARCEL NO. / TRACT NO. RECYCLED WATER USE IMPROVEMENTS (PLAN TYPE) PROJECT NAME</p>	<p>RWUP: _____</p> <p>DOPP: RWUE: XXXXXX</p> <p>COORD. RWUP: _____</p> <p>I.D. SHT. 1 OF 2</p> <p>S.A. D-</p>
DATE	BY	MARK	DESCRIPTION																														
DEPARTMENT	ACCEPTANCE	DATE																															
DS PLAN CHECKER																																	
OPERATIONS																																	
ENGINEERING																																	
DC ENGINEER																																	

WOXXXXX

PROJECT NAME AND TRACT NO.

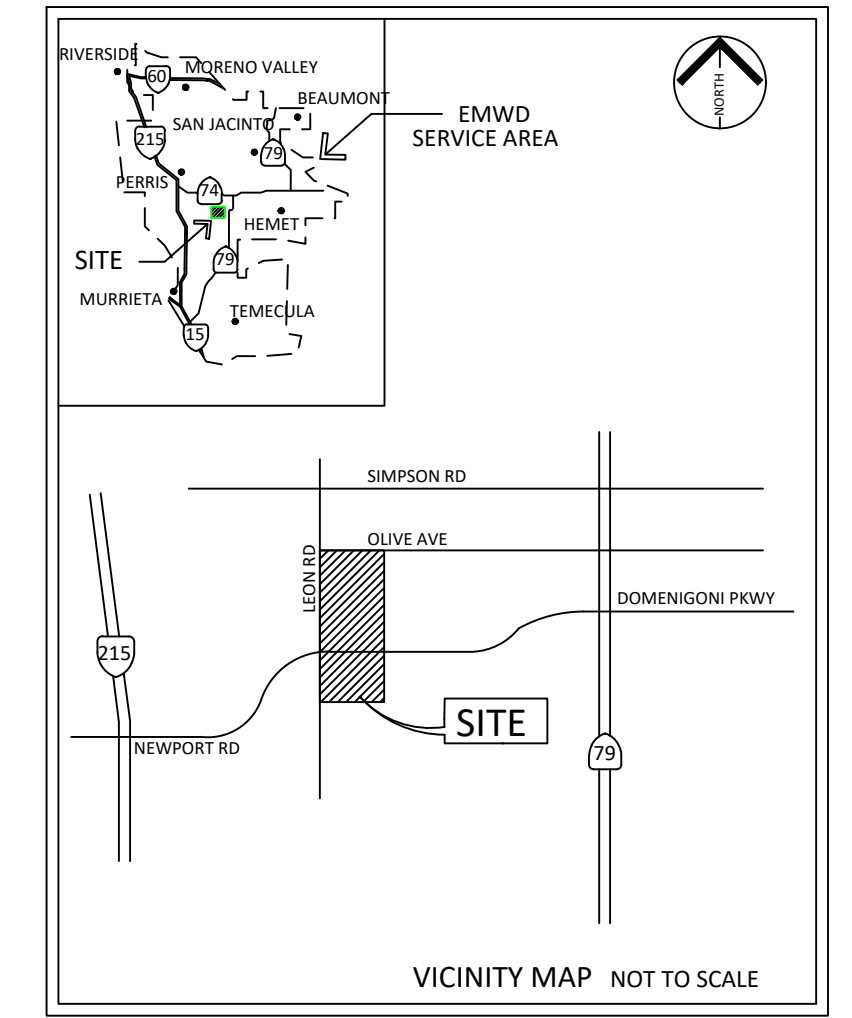

WO XXXXX

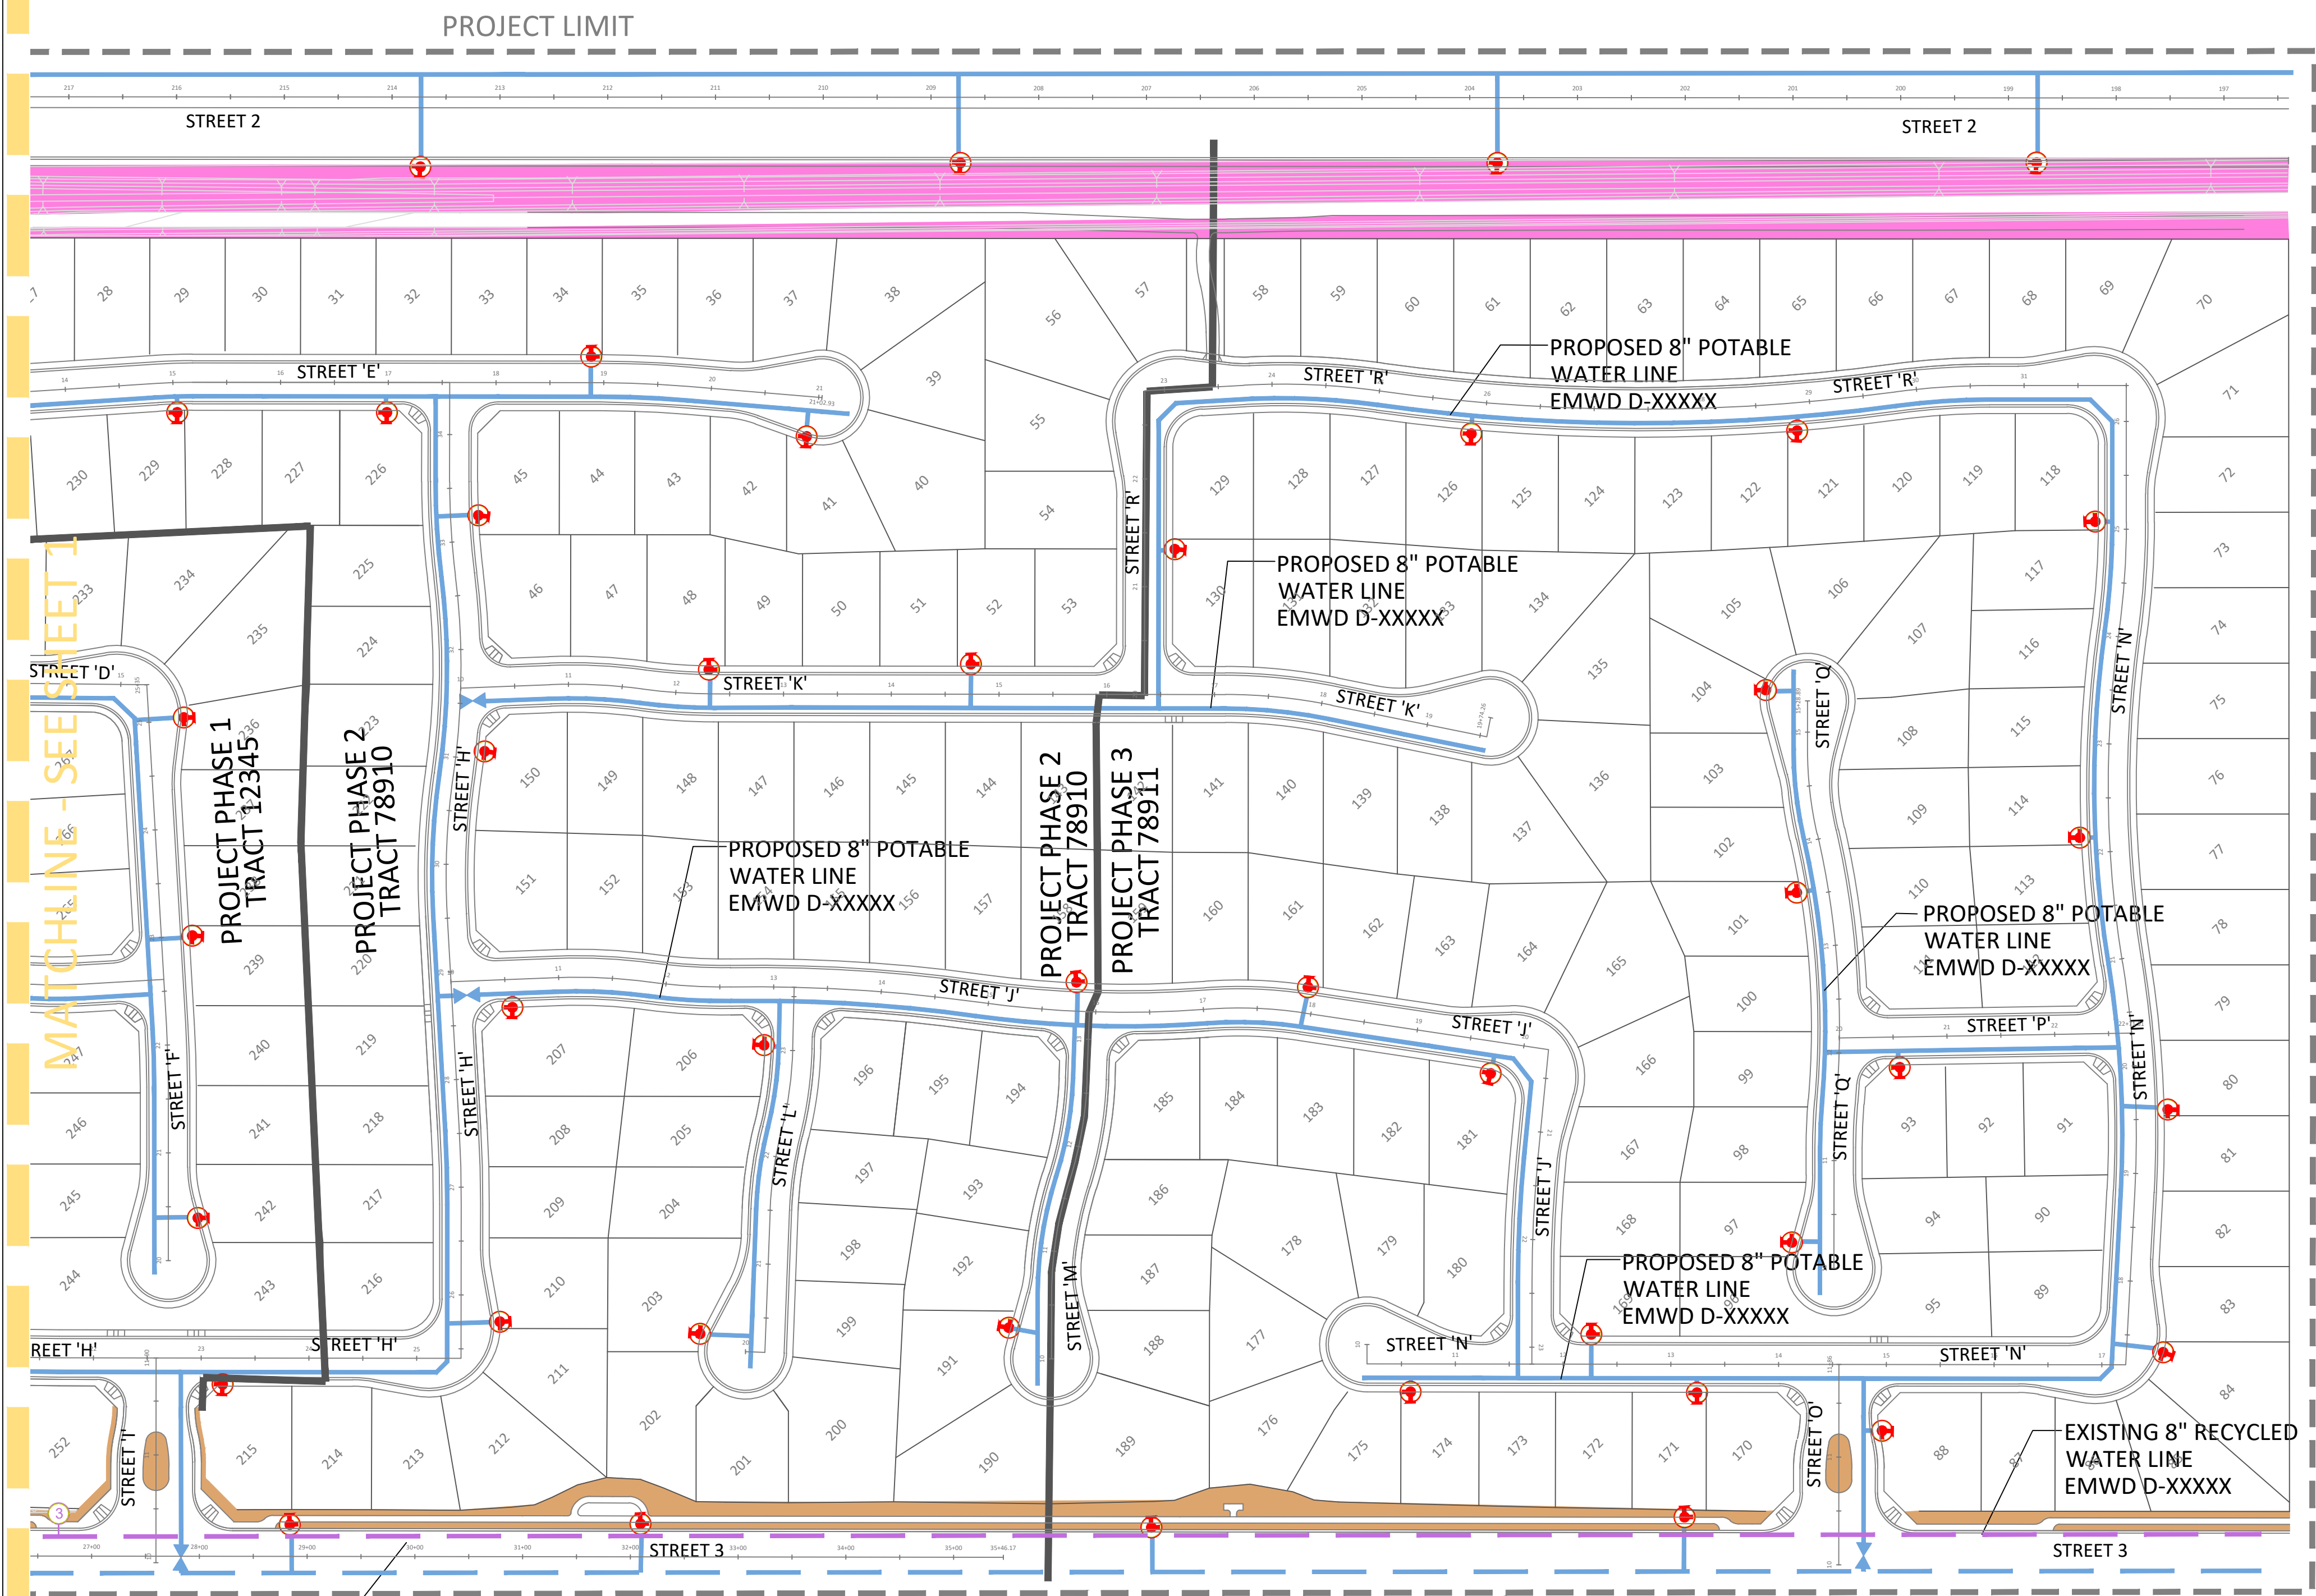


EXISTING TRACT 78912
REFER TO RWUE WO XXXXX

EMWD STANDARD RWUE NOTES

- THE RWUE IS CONSIDERED A COMPONENT OF THE RECYCLED WATER LANDSCAPE IRRIGATION GUIDELINES.
- EMWD'S REVIEW, ACCEPTANCE AND APPROVAL OF THE RWUE AND ASSOCIATED DOCUMENTS ARE FOR THE PURPOSES OF RECORD DOCUMENTATION, DATA ACQUISITION, COMPLIANCE WITH CALIFORNIA CODE OF REGULATIONS (CCR) TITLE 17 AND TITLE 22, CALIFORNIA'S DIVISION OF DRINKING WATER (DDW) STANDARDS, GOVERNING AGENCY(S) CONDITIONS, AND EMWD RECYCLED WATER LANDSCAPE IRRIGATION GUIDELINES.
- IT IS THE RESPONSIBILITY OF THE CIVIL ENGINEER TO COORDINATE WITH THE LANDSCAPE ARCHITECT IN DEVELOPING THE IRRIGATION DEMANDS AND FOR PROVIDING VERIFICATION OF AN INFRASTRUCTURE SYSTEM THAT WILL SUPPORT THIS PEAK SYSTEM DEMAND.
- THIS PROJECT SITE IS CONDITIONED FOR THE MANDATORY USE OF RECYCLED WATER FOR LANDSCAPE IRRIGATION PURPOSES AND AS A RESULT THE PROPERTY OWNER IS RESPONSIBLE FOR ENSURING COMPLIANCE WITH THESE REQUIREMENTS FROM ALL TENANTS, LEASE HOLDERS, PROPERTY ASSOCIATIONS, OR ANY AND ALL OTHERS WITH ACCESS TO, OR USE OF THE PROJECT SITE.
- PRIOR TO ANY CONSTRUCTION ACTIVITIES AND INSTALLATION OF ANY IRRIGATION SYSTEMS WHETHER PERMANENT, TEMPORARY OR INTERIM EMWD REQUIRES IRRIGATION PLAN SUBMITTAL, ACCEPTANCE, AND APPROVAL.
- THE TIME LIMIT ON DRAWING ACCEPTANCE SHALL BE AS INDICATED IN THE EMWD RECYCLED WATER GUIDELINES AND AS INDICATED IN THE PROJECT CONDITIONS OF APPROVAL.

RWUE LEGEND:

- PROPERTIES TO BE SERVED (RECYCLED IRR AREA)
- PROJECT LIMIT LINE
- TRACT LIMIT LINE
- PROJECT PHASING
- SLEEVE
- EXISTING RECYCLED WATER MAINLINE (EMWD MAINTAINED)
- PROPOSED RECYCLED WATER MAINLINE (EMWD/PRIVATE MAINTAINED)
- PROPOSED RECYCLED WATER METER (EMWD MAINTAINED)
- RECYCLED DOUBLE CHECK DEVICE
- RECYCLED ISOLATION VALVE (EMWD MAINTAINED)
- BLOW OFF RECYCLED (EMWD MAINTAINED)
- STUBOUT RECYCLED WATER
- AIR VAC RECYCLED WATER
- PROPERTIES TO BE SERVED (POTABLE IRR AREA)
- EXISTING POTABLE WATER MAINLINE (EMWD MAINTAINED)
- PROPOSED POTABLE WATER MAINLINE (EMWD MAINTAINED/PRIVATE MAINTAINED)
- PROPOSED POTABLE WATER METER (EMWD MAINTAINED)
- POTABLE BACKFLOW
- POTABLE ISOLATION VALVE (EMWD MAINTAINED)
- BLOW OFF POTABLE (EMWD MAINTAINED)
- STUBOUT POTABLE WATER
- AIR VAC POTABLE WATER
- DRINKING FOUNTAIN
- FIRE HYDRANT

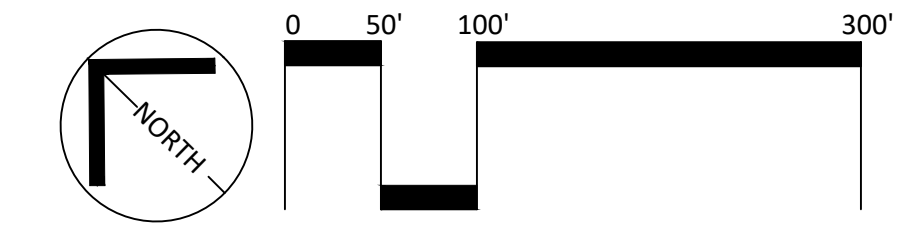

EXISTING 8" RECYCLED WATER LINE
EMWD D-XXXXX

DIG ALERT
Call: TOLL FREE
1-800-227-2600
OR
811
TWO FULL WORKING DAYS BEFORE YOU DIG

BENCH MARK
DESCRIPTION: _____
LOCATION: _____
VERTICAL DATUM: _____
HORIZONTAL DATUM: _____

LANDSCAPE ARCHITECT OR CIVIL CONTACT PERSON & EMAIL ADDRESS, PHONE, OFFICE EMAIL



REVISIONS			
DATE	BY	MARK	DESCRIPTION

ACCEPTED BY:		
EASTERN MUNICIPAL WATER DISTRICT		
DEPARTMENT	ACCEPTANCE	DATE
DEVELOPMENT SERVICES CIVIL ENGINEER		

COUNTY (CITY) OF "X"

APN. / PARCEL NO. / TRACT NO.
RECYCLED WATER USE IMPROVEMENTS
(PLAN TYPE)
PROJECT NAME

DOPP:	RWUE: XXXXX
COORD.	RWUP:
I.D.	SHT. 2 OF 2
S.A.	D-