


MANUFACTURER'S PIPE ZONE DENSITY CHART

NATURAL GROUND

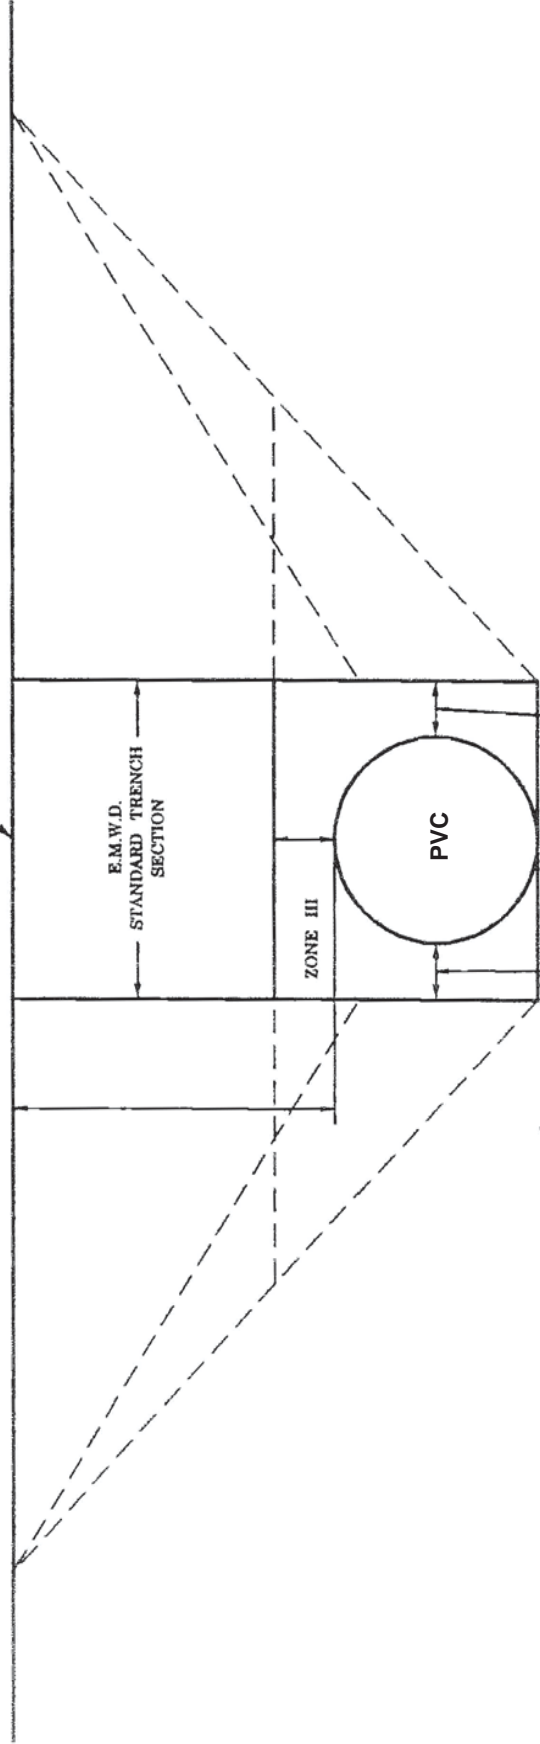

THIS DOCUMENT MUST BE INCLUDED WITH PIPE SUBMITTAL. NO ALTERATIONS OR CONDITIONS ARE ALLOWED.

CONTRACTOR TO FILL IN BLANKS BELOW
 1. Pipe Zone III Compaction _____ %

2. Proposed Slope Construction:
 a. Slope Ratio _____
 b. Show above in red.

3. Pipe Manufacturer _____

4. Authorized Signature of Pipe Manufacturer _____

Note: All backfill and bedding materials within the Pipe Zone (III) shall have a Sand Equivalent of 30 or better and no more than 10% fines (particles passing through a No. 200 sieve).

sectbae8.dgn

[Page Left Intentionally Blank]