


EMWD STANDARD FOR PRIVATE CONNECTIONS FOR EXISTING WATERLINES

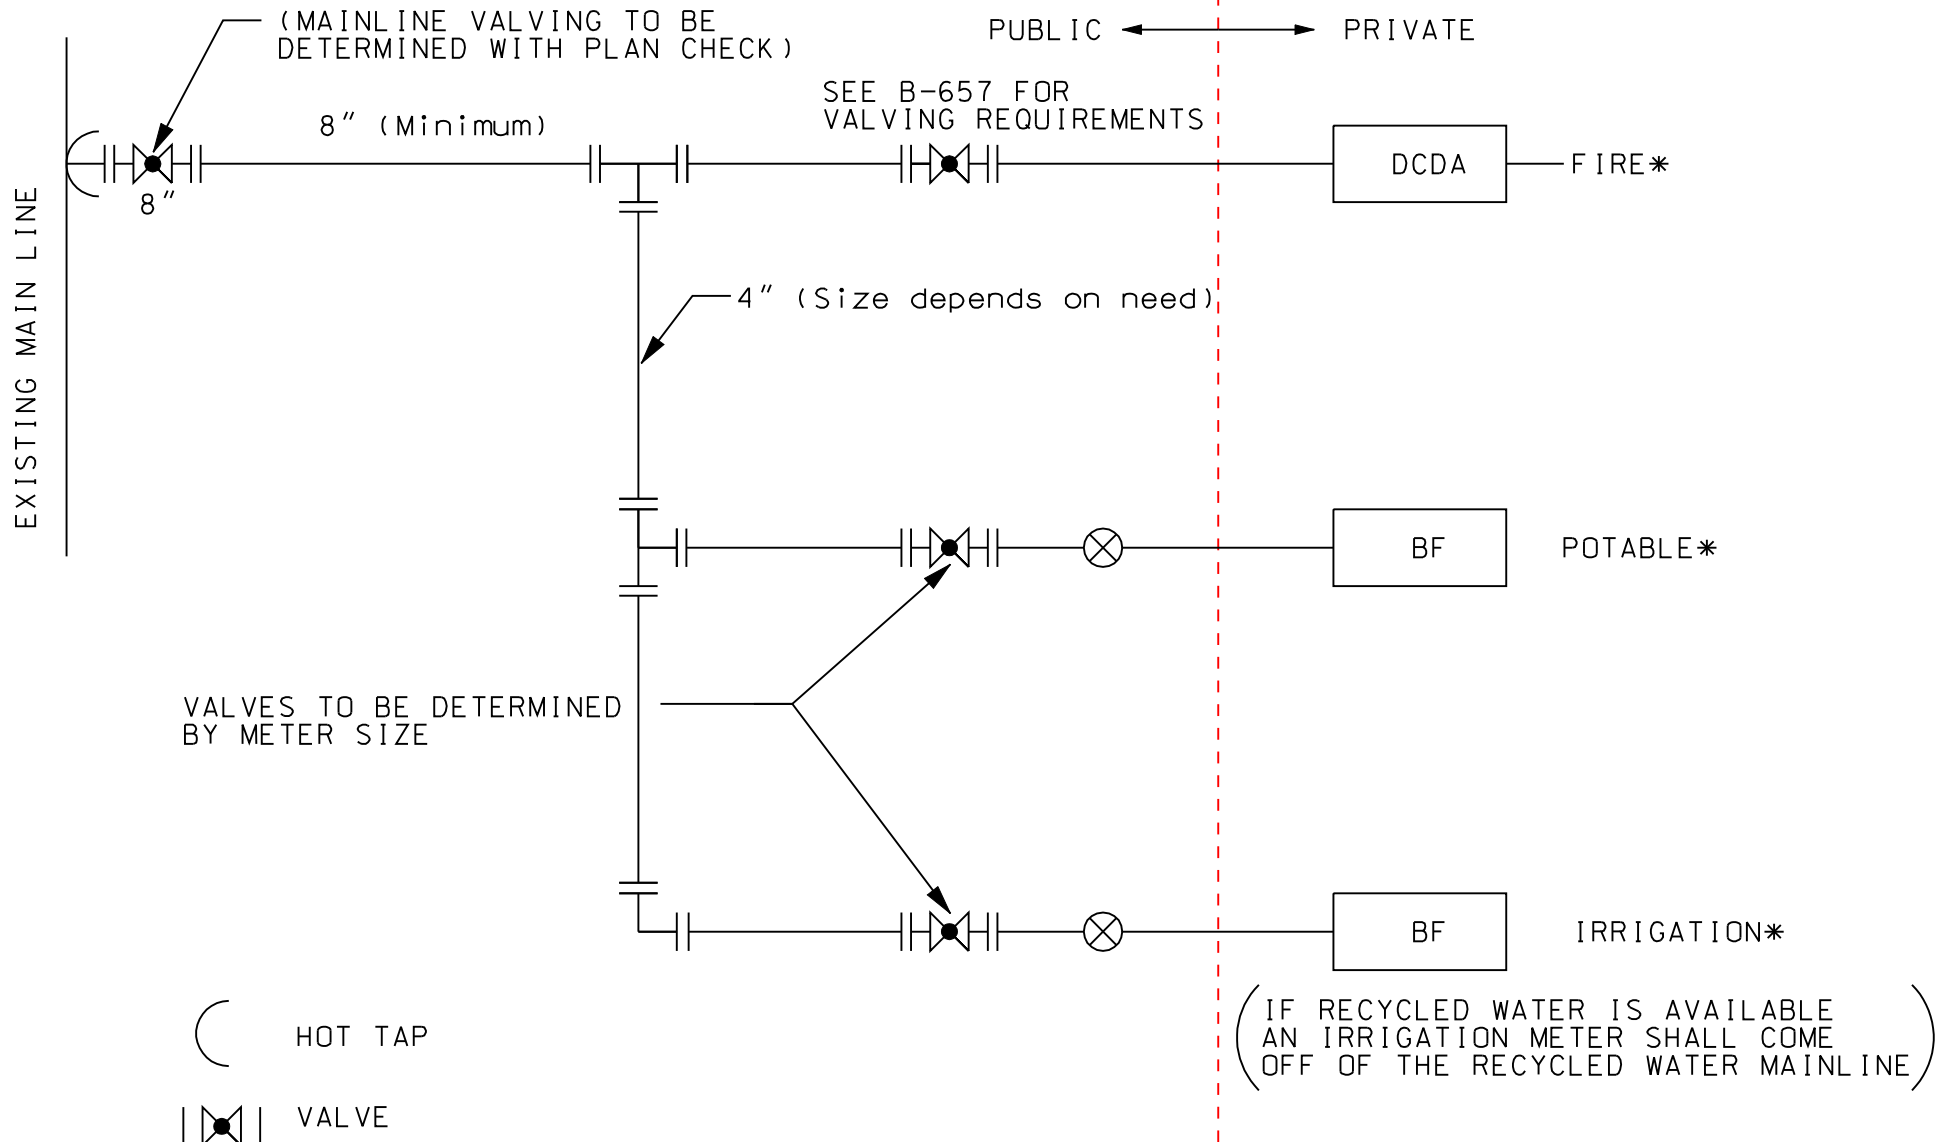

⌋ HOT TAP

| ⊕ | VALVE

⊗ METER


DCDA DOUBLE CHECK DECTECTOR ASSEMBLY

BF BACK FLOW PREVENTER

*Please note that EMWD does not inspect onsite private potable water and/or private fire systems, however, EMWD does require that there is no cross-connections onsite. Each service connection must maintain their separate systems onsite. (Example: domestic potable, fire services must remain a dual system onsite).

DATE 11/21/08

EMWD STANDARD FOR PRIVATE CONNECTIONS FOR PROPOSED WATERLINES

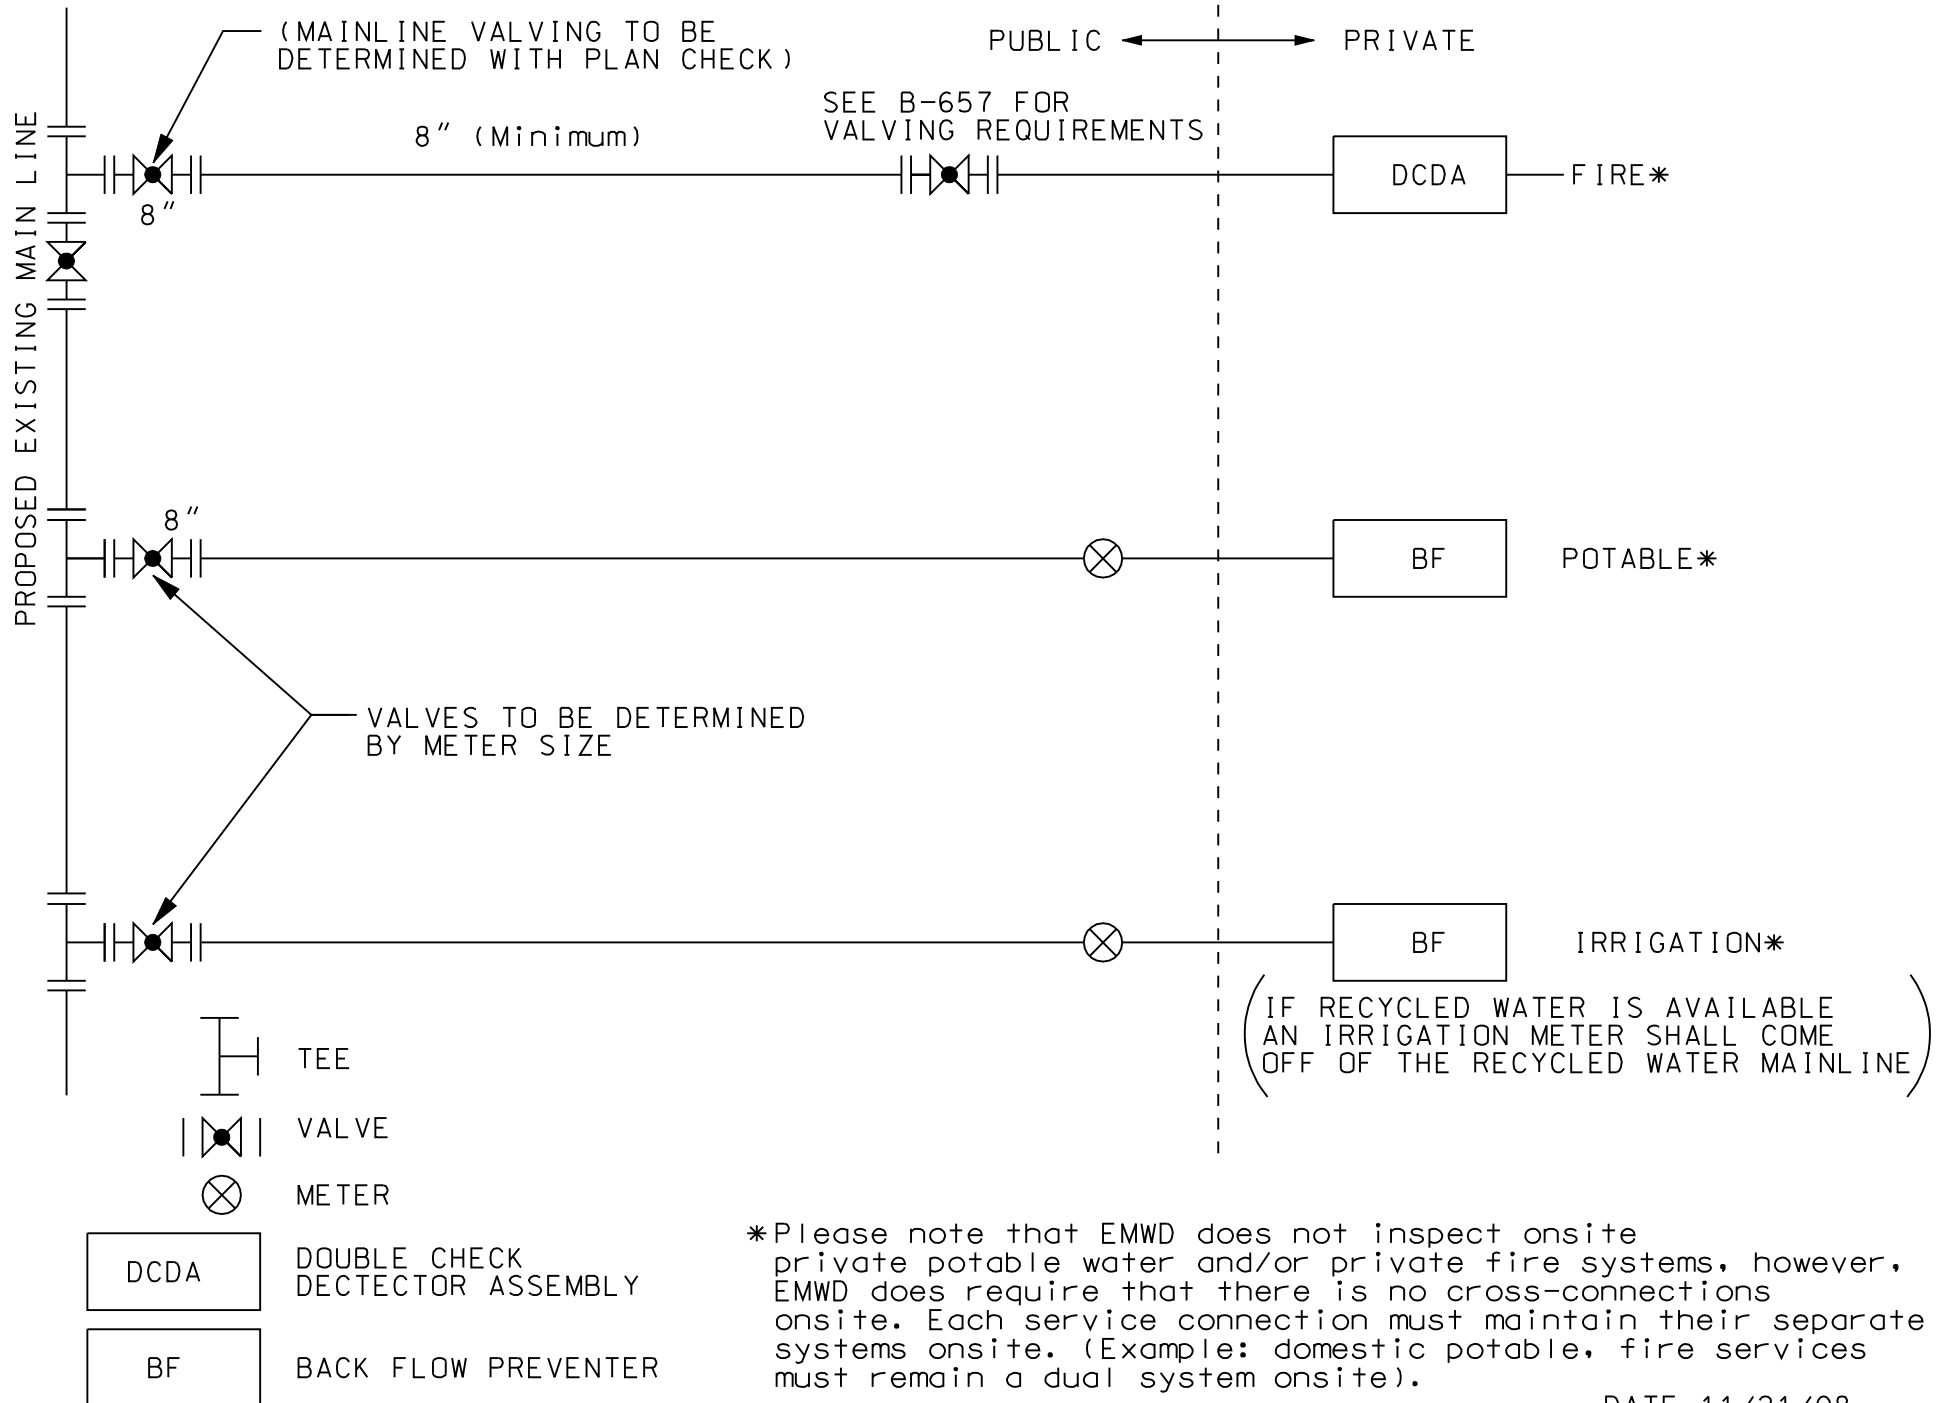

DATE 11/21/08